


Manhattan PCC granite finish blocks (600x150x80mm); 75% silver - 25% mid grey (Tobermore or equal approved)




Fusion granite textured PCC blocks (300x300x60mm); Silver finish with Graphite trim (Tobermore or equal approved)



Country kerb PCC granite aggregate kerb (125x255x915mm) (Tobermore or equal approved)

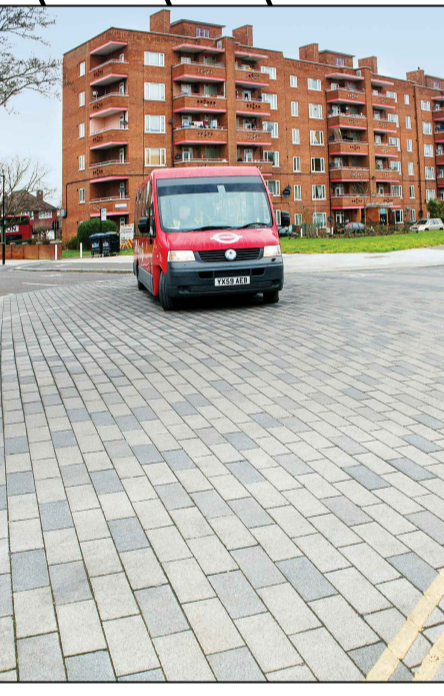

City-pave Vs5 granite blocks (150x100x100mm); 75% mid grey - 25% dark grey (Tobermore or equal approved)

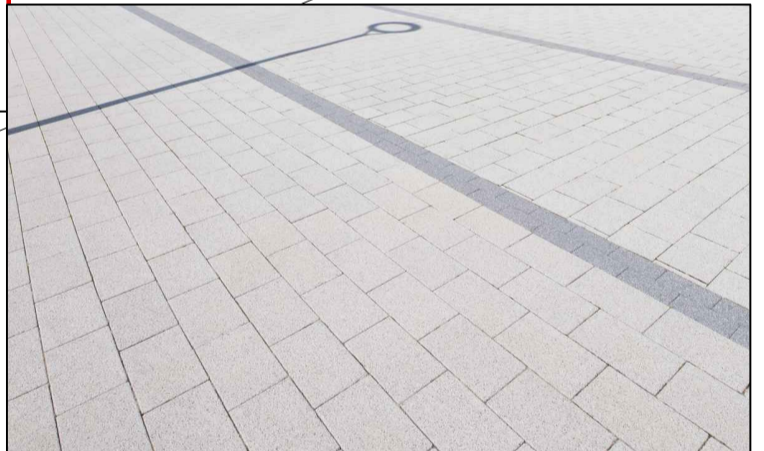

Fusion granite textured PCC blocks (600x300x60mm); Silver finish with Graphite trim (Tobermore or equal approved)

works

PRELIMINARY

Rev	Amendment	Date
HARTLEPOOL BOROUGH COUNCIL		
REGENERATION AND NEIGHBOURHOODS DEPARTMENT		
DIRECTOR: Denise Ogden		
NEIGHBOURHOODS DIVISION		
Colin Bolton Building Design & Construction Manager Civic Centre Hartlepool TS24 8AY TEL: 01429 266522 FAX: 01429 523899		
Client		
Project		
Church Street & Church Square Improvements Schemes		
Title		
Church Street Draft masterplan - Option 2 Sheet 5 CCAD Frontage		
Drawn SW	Scale 1:200 at A1	Date March 2016
Drawing No. 300/75F L013	Rev.	
DWG. LAST UPDATED		DATE: 02/06/2016
		TIME: 11:02

THE CONTRACTOR IS RESPONSIBLE FOR CHECKING ALL DIMENSIONS AND DETAILS ON SITE PRIOR TO ERECTION, MANUFACTURE AND INSTALLATION WHERE PRODUCTS ARE SPECIFIED BY PROPRIETARY NAME AND THE PHRASE 'OR EQUAL APPROVED' IS NOT INCLUDED, IT IS DEEMED TO BE INCLUDED

© HARTLEPOOL BOROUGH COUNCIL 2014
REPRODUCED FROM THE ORDNANCE SURVEY MAP WITH THE PERMISSION OF THE CONTROLLER OF HER MAJESTY'S STATIONERY OFFICE © CROWN COPYRIGHT RESERVED LICENCE No. LA090571
ALL TIMBER AND WOOD-DERIVED PRODUCTS SHOULD BE PURCHASED FROM INDEPENDENTLY VERIFIABLE, LEGAL AND SUSTAINABLE SOURCES