

Manhattan PCC granite finish blocks (600x150x80mm); 75% silver - 25% mid grey (Tobermore or equal approved)



Escofet Carmel tree grille 1200mm2 (Marshalls or equal approved)

Logic Rhodes bench & seat unit (1900x450mm)

New street trees

Existing footpath widened from 5.2m to 7.88m


Bitmac resurfacing

Floorscape artwork potential


Demountable barriers to facilitate closure for events (1400mm x 650mm high x 76mm dia.)

PCC granite aggregate flat top kerb laid flush to highway

PCC granite aggregate flat top kerb 100mm upstand to highway

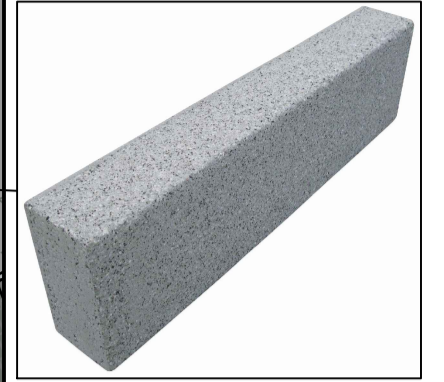

Country kerb PCC granite aggregate kerb (125x255x915mm) (Tobermore or equal approved)

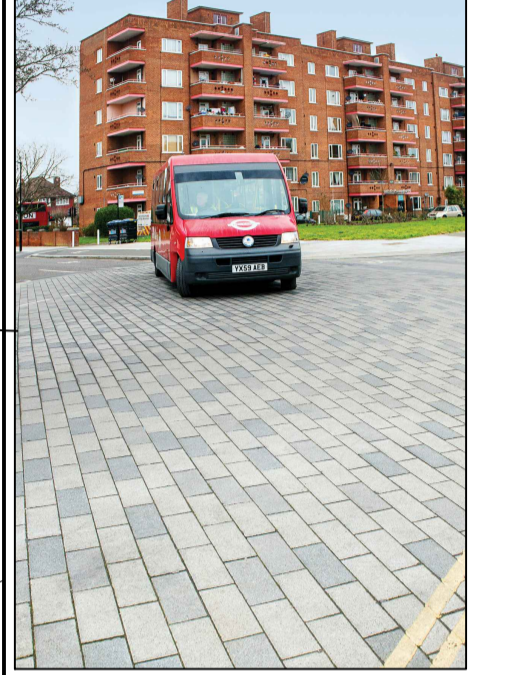

City-pave Vs5 granite blocks (150x100x100mm); 75% mid grey - 25% dark grey (Tobermore or equal approved)



City-pave Vs5 granite aggregate blocks (150x100x100mm); dark grey & sandstone to crossing (Tobermore or equal approved)



Fusion granite textured PCC blocks (600x300x60mm); Silver finish with Graphite trim (Tobermore or equal approved)

Natural stone tactile paving to crossing

Existing footpath widened from 2m to 4.66m

PCC granite textured blocks

PCC granite aggregate blocks as-trim to crossing

PCC granite aggregate blocks in contrasting colours to crossing point

PCC granite aggregate flat top kerb laid flush to highway

Floorscape artwork potential

Bollards to protect footpath

Demountable barriers to facilitate closure for events (1400mm x 650mm high x 76mm dia.)

Bitmac resurfacing

PCC granite aggregate blocks (dark grey) as trims to paving layout

Existing footpath widened from 2.7m to 5.36m

Rev	Amendment	Date
HARTLEPOOL BOROUGH COUNCIL		
REGENERATION AND NEIGHBOURHOODS DEPARTMENT		
DIRECTOR: Denise Ogden		
NEIGHBOURHOODS DIVISION		
Colin Bolton Building Design & Construction Manager Civic Centre Hartlepool TS24 8AY TEL: 01429 266522 FAX: 01429 523899		

Client

Project
Church Street & Church Square Improvements Schemes

Title
Church Street Draft masterplan Sheet 6 Lower Events Street & Car Park Access

Drawn SW	Scale 1:150 at A1	Date March 2016
Drawing No. 300/75F L012	Rev.	

PRELIMINARY

THE CONTRACTOR IS RESPONSIBLE FOR CHECKING ALL DIMENSIONS AND DETAILS ON SITE PRIOR TO ERECTION; MANUFACTURE AND INSTALLATION WHERE PRODUCTS ARE SPECIFIED BY PROPRIETARY NAME AND THE PHRASE 'OR EQUAL APPROVED' IS NOT INCLUDED, IT IS DEEMED TO BE INCLUDED