





Manhattan PCC granite finish blocks (600x150x80mm); 75% silver - 25% mid grey (Tobermore or equal approved)

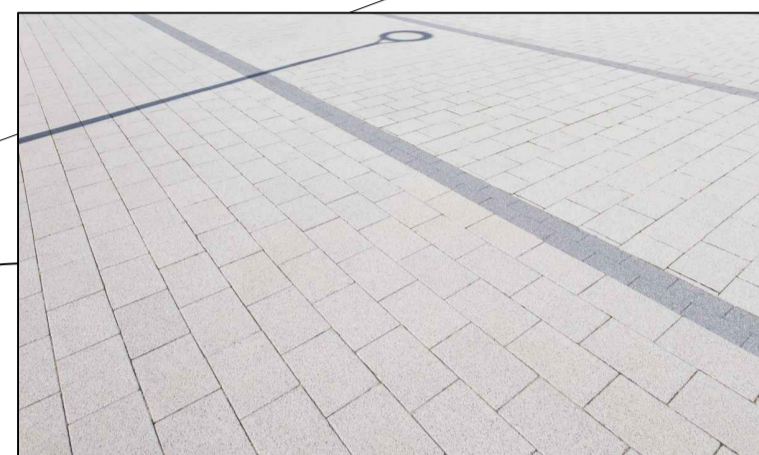

Fusion granite textured PCC blocks (600x300x60mm); Silver finish with Graphite trim (Tobermore or equal approved)



Escofet Carmel tree grille 1200mm² (Marshalls or equal approved)

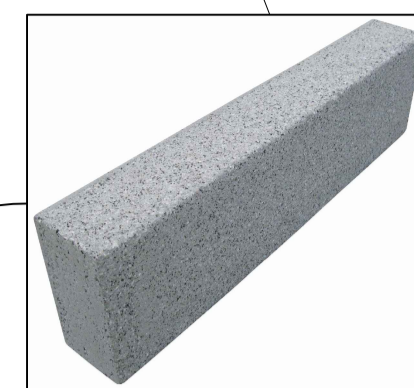

Country kerb PCC granite aggregate kerb (125x255x915mm) (Tobermore or equal approved)

Logic Rhodes bench & seat unit (1900x450mm)

New street trees

Existing footpath width retained as existing (9.2m)

Existing footpath width retained as existing (10.9m)

Existing footpath width retained as existing (5m)

Natural stone tactile paving to crossing

Pedestrian barrier

Modified planter

Shrubs

Pedestrian safety barrier

PCC granite aggregate blocks (dark grey) as trims to paving layout

Natural stone tactile paving to crossing

PCC granite aggregate blocks in contrasting colours to crossing point

Bitmac resurfacing

PCC granite aggregate flat top kerb 100mm upstand to highway

PCC granite aggregate flat top kerb 100mm upstand to highway

PCC granite aggregate flat top kerb laid flush to highway

PCC granite aggregate blocks as trim to relocated crossing



City-pave Vs5 granite aggregate blocks (150x100x100mm); dark grey & sandstone to crossing (Tobermore or equal approved)



City-pave Vs5 granite blocks (150x100x100mm); 75% mid grey - 25% dark grey (Tobermore or equal approved)

PCC granite textured blocks

Floorscape artwork potential

Bollards as footpath protection

Existing footpath width retained as existing (10.9m)

Existing footpath width retained as existing (5m)

Rev	Amendment	Date
HARTLEPOOL BOROUGH COUNCIL		
REGENERATION AND NEIGHBOURHOODS DEPARTMENT		
DIRECTOR: Denise Ogden		
NEIGHBOURHOODS DIVISION		
Colin Bolton Building Design & Construction Manager Civic Centre Hartlepool TS24 8AY TEL: 01429 266522 FAX: 01429 523899		
Client		

Project
Church Street & Church Square Improvements Schemes

Title
Church Street Draft masterplan Sheet 2 Gateway Area & Interchange

Drawn SW	Scale 1:150 at A1	Date March 2016
Drawing No. 300/75F L010		Rev.

PRELIMINARY

DWG. LAST UPDATED DATE: 02/06/2016 TIME: 11:02

THE CONTRACTOR IS RESPONSIBLE FOR CHECKING ALL DIMENSIONS AND DETAILS ON SITE PRIOR TO ERECTION, MANUFACTURE AND INSTALLATION. WHERE PRODUCTS ARE SPECIFIED BY PROPRIETARY NAME AND THE PHRASE 'OR EQUAL APPROVED' IS NOT INCLUDED, IT IS DEEMED TO BE INCLUDED.

© HARTLEPOOL BOROUGH COUNCIL 2014. REPRODUCED FROM THE ORDNANCE SURVEY MAP WITH THE PERMISSION OF THE CONTROLLER OF HER MAJESTY'S STATIONERY OFFICE © CROWN COPYRIGHT RESERVED LICENCE No. LA090571. ALL TIMBER AND WOOD-DERIVED PRODUCTS SHOULD BE PURCHASED FROM INDEPENDENTLY VERIFIABLE, LEGAL AND SUSTAINABLE SOURCES.