



Manhattan PCC granite finish blocks (600x150x80mm); 75% silver - 25% mid grey (Tobermore or equal approved)



Fusion granite textured PCC blocks (600x300x60mm); Silver finish with Graphite trim (Tobermore or equal approved)

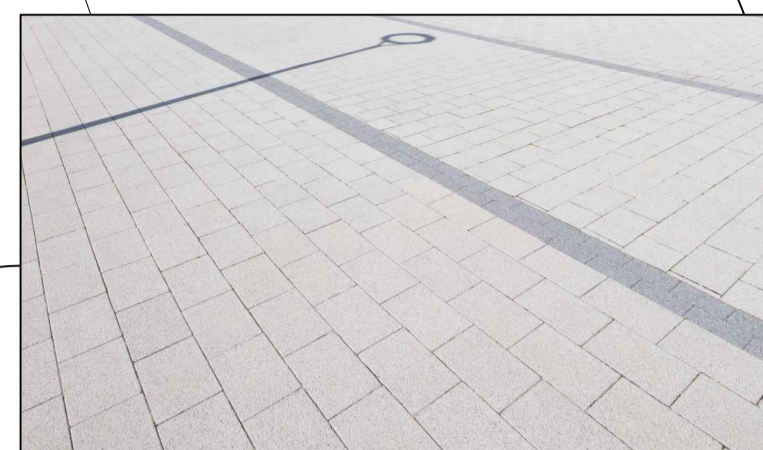


Escofet Carmel tree grille 1200mm<sup>2</sup> (Marshalls or equal approved)

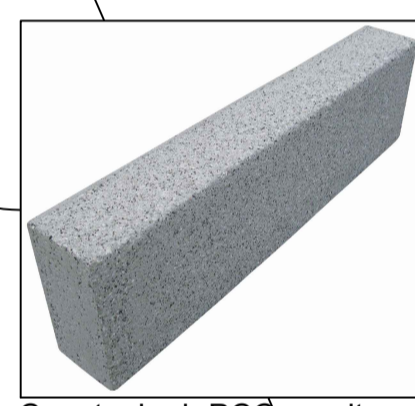

Country kerb PCC granite aggregate kerb (125x255x915mm) (Tobermore or equal approved)



City-pave Vs5 granite aggregate blocks (150x100x100mm); dark grey & sandstone to crossing (Tobermore or equal approved)

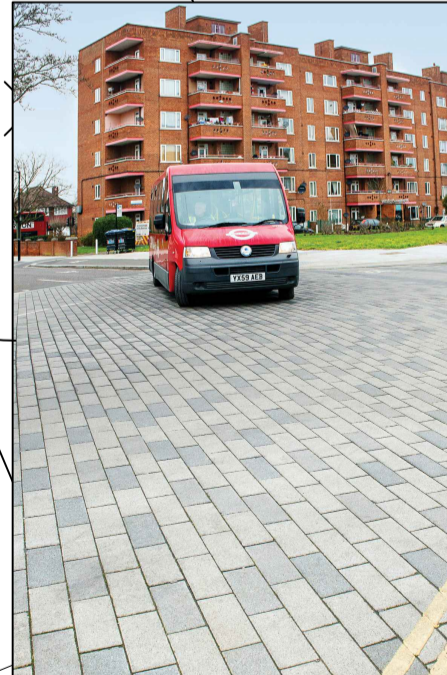

City-pave Vs5 granite blocks (150x100x100mm); 75% mid grey - 25% dark grey (Tobermore or equal approved)

Rev	Amendment	Date
<b>HARTLEPOOL BOROUGH COUNCIL</b>		
<b>REGENERATION AND NEIGHBOURHOODS DEPARTMENT</b>		
DIRECTOR: Denise Ogden		
<b>NEIGHBOURHOODS DIVISION</b>		
Colin Bolton Building Design & Construction Manager Civic Centre Hartlepool TS24 8AY TEL: 01429 286522 FAX: 01429 523899		

Client

Project  
**Church Street & Church Square Improvements Schemes**

Title  
Church Street  
Draft masterplan  
Sheet 3  
Upper Events Street

Drawn SW	Scale 1:150 at A1	Date March 2016
Drawing No. 300/75F L011	Rev.	

**PRELIMINARY**

THE CONTRACTOR IS RESPONSIBLE FOR CHECKING ALL DIMENSIONS AND DETAILS ON SITE PRIOR TO ERECTION, MANUFACTURE AND INSTALLATION. WHERE PRODUCTS ARE SPECIFIED BY PROPRIETARY NAME AND THE PHRASE 'OR EQUAL APPROVED' IS NOT INCLUDED, IT IS DEEMED TO BE INCLUDED.

© HARTLEPOOL BOROUGH COUNCIL 2014. REPRODUCED FROM THE ORDINANCE SURVEY MAP WITH THE PERMISSION OF THE CONTROLLER OF HER MAJESTY'S STATIONERY OFFICE © CROWN COPYRIGHT RESERVED LICENCE No. LA090573. ALL TIMBER AND WOOD-DERIVED PRODUCTS SHOULD BE PURCHASED FROM INDEPENDENTLY VERIFIABLE, LEGAL AND SUSTAINABLE SOURCES.