



HARTLEPOOL BOROUGH COUNCIL

OFFICER DECISION RECORD

Department: Resources, Development and Legal

Division: Resources and Development (Development and Growth)
Estates and Asset Management Section

Date of Decision / Issue of Licence: 5th October 2020

Officer Making Decision: Denise McGuckin (Managing Director)

Subject / Description and Reason for Decision: Property – Kilmarnock Road Family Resource Centre
Kilmarnock Road Hartlepool (see attached plan). Licence out to Kilmarnock Road Children & Young People Family Resource Centre Ltd. The Resource Centre began occupying the property under licence in 2014 but the licence has expired. It is proposed to offer the new license for a period of 9 months only. Activities at the centre include a community café, children's nursery and employment training, advice and counselling.

The new terms agreed are in brief as follows:

1. Term: 9 months from 1st October 2020
2. Permitted Use: Community Centre including cafe and nursery
3. Annual Licence Fee: £1

Licensee to be responsible for internal repair and maintenance and all outgoings

Type of Decision: Non Key

Nature of Delegation Being Exercised: Committee Delegated Authority

ODR No.: TO BE COMPLETED BY DST

In accordance with paragraph 4.2 of the Delegation Scheme set out at Part 3 of the Constitution the Managing Director is authorised to exercise any of those functions delegated to the Directors and hereby exercises the delegation as set out below:

DRN7	Power to approve land and property disposals, leases, lettings, licences, wayleases, easements, undertaking and concluding rent reviews, lease renewals and the release and amendments of restrictions, covenants and other land and property matters within prescribed thresholds as set out in the Finance and Policy committee arrangements.
------	---

Alternative Options Considered and Rejected: None

Any Declared Register of Interest: No


OFFICER WITH THE DELEGATION

NAME

POSITION: Managing Director

DATE: 5th October 2020

ODR No.: TO BE COMPLETED BY DST

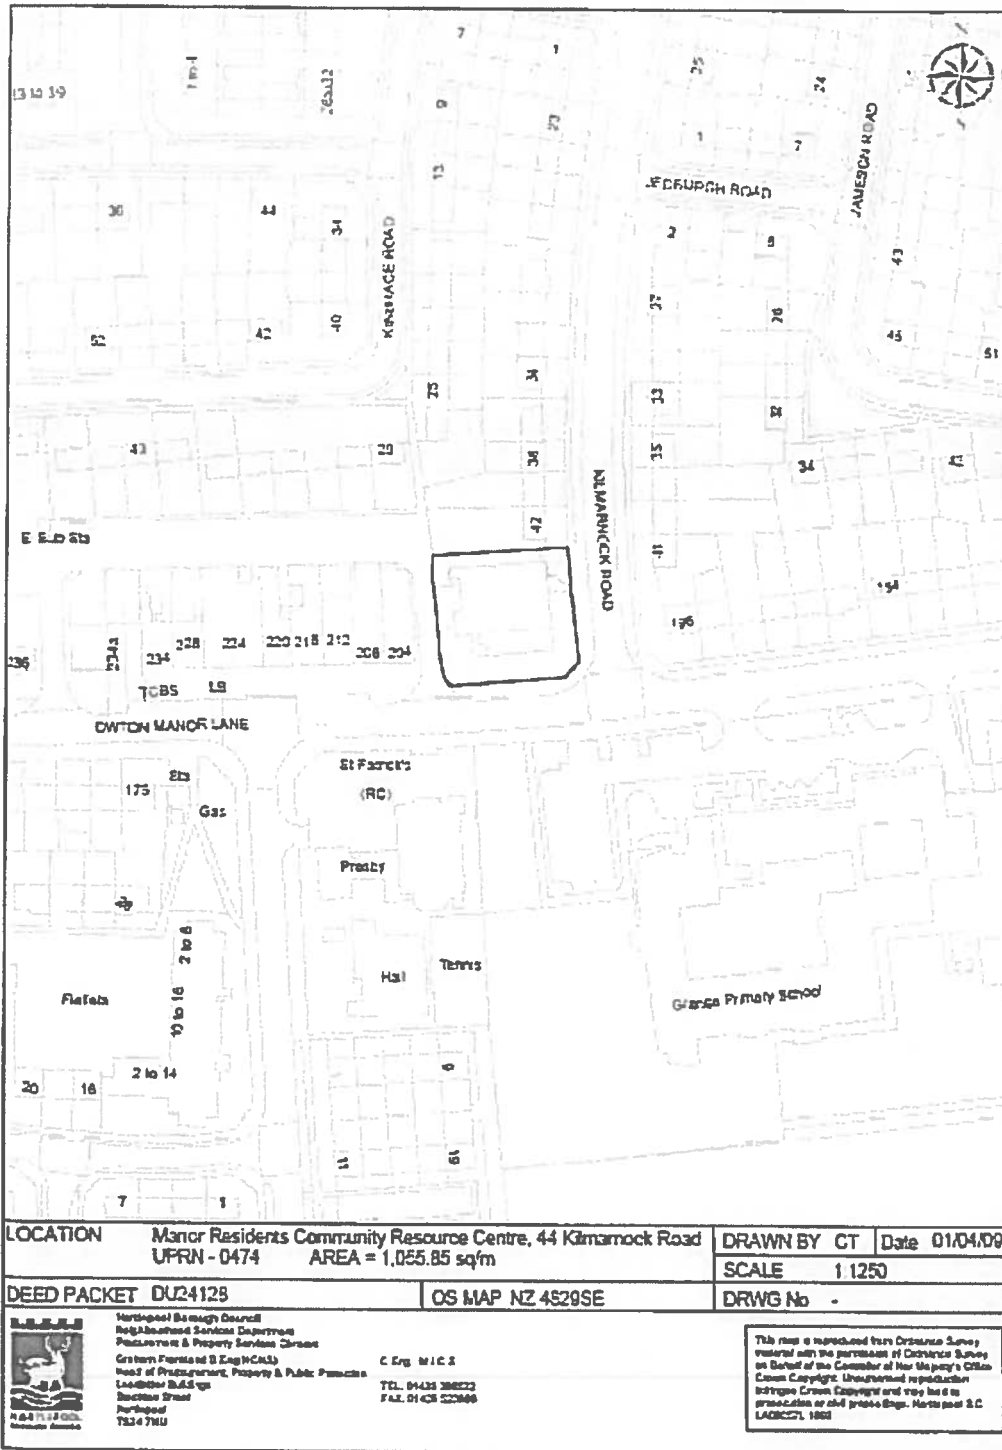

LOCATION	Manor Residents Community Resource Centre, 44 Kilmarnock Road UFRN - 0474 AREA = 1,055.85 sq/m	DRAWN BY CT	Date 01/04/09
DEED PACKET DU24125	OS MAP NZ 4529SE	SCALE 1:1250	DRWG No. -



Hartlepool Borough Council
 Neighbourhood Services Department
 Performance & Property Services Division
 Graham Forster (D. Engin/CAD)
 Head of Performance, Property & Public Protection
 Leadworth Buildings
 Seaton Street
 Hartlepool
 TS24 7NU

C. Eng. M.I.C.E.
 TEL: 01432 386223
 FAX: 01432 323496

This map is reproduced from Ordnance Survey material with the permission of Ordnance Survey on behalf of the Controller of Her Majesty's Stationery Office. Unauthorised reproduction infringes Crown Copyright and may lead to prosecution or civil proceedings. Hartlepool S.C. L400027, 1999

