



# HARTLEPOOL BOROUGH COUNCIL

## OFFICER DECISION RECORD

Department: Resources, Development and Legal

Division: Resources and Development (Development and Growth)  
Estates and Asset Management Section

Date of Decision /  
Issue of Licence: 1<sup>st</sup> April 2021

Officer Making  
Decision: Denise McGuckin (Managing Director)

Subject / Description  
and Reason for  
Decision: Extension of licence to the Secretary of State for Housing  
Communities and Local Government (on behalf of the  
Department for Health and Social Care) of premises at  
Grayfields Recreation Ground for the purposes of COVID-19  
testing.

It is proposed to extend the current licence on the same terms  
until 17<sup>th</sup> May 2021.

Type of Decision: Non Key  
If Key, Forward Plan entry number:

Nature of Delegation  
Being Exercised: Committee Delegated Authority

In accordance with paragraph 4.2 of the Delegation Scheme set  
out at Part 3 of the Constitution the Managing Director is  
authorised to exercise any of those functions delegated to the  
Directors and hereby exercises the delegation as set out below:

DRN7	Power to approve land and property disposals, leases, lettings, licences, wayleases, easements, undertaking and concluding rent reviews, lease renewals and the release and amendments of restrictions, covenants and other land and property matters within prescribed thresholds as set out in the Finance and Policy committee arrangements.
------	---

**ODR No.: 21/59**

Alternative Options  
Considered and  
Rejected:

A longer extension was considered but the date of 17<sup>th</sup> May was agreed. However the licence may be extended further if the situation requires it.

Any Declared  
Register of Interest

No

If yes specify

**OFFICER WITH THE DELEGATION**


NAME

\_\_\_\_\_

Denise McGuckin

POSITION: Managing Director

DATE: 1<sup>st</sup> April 2021

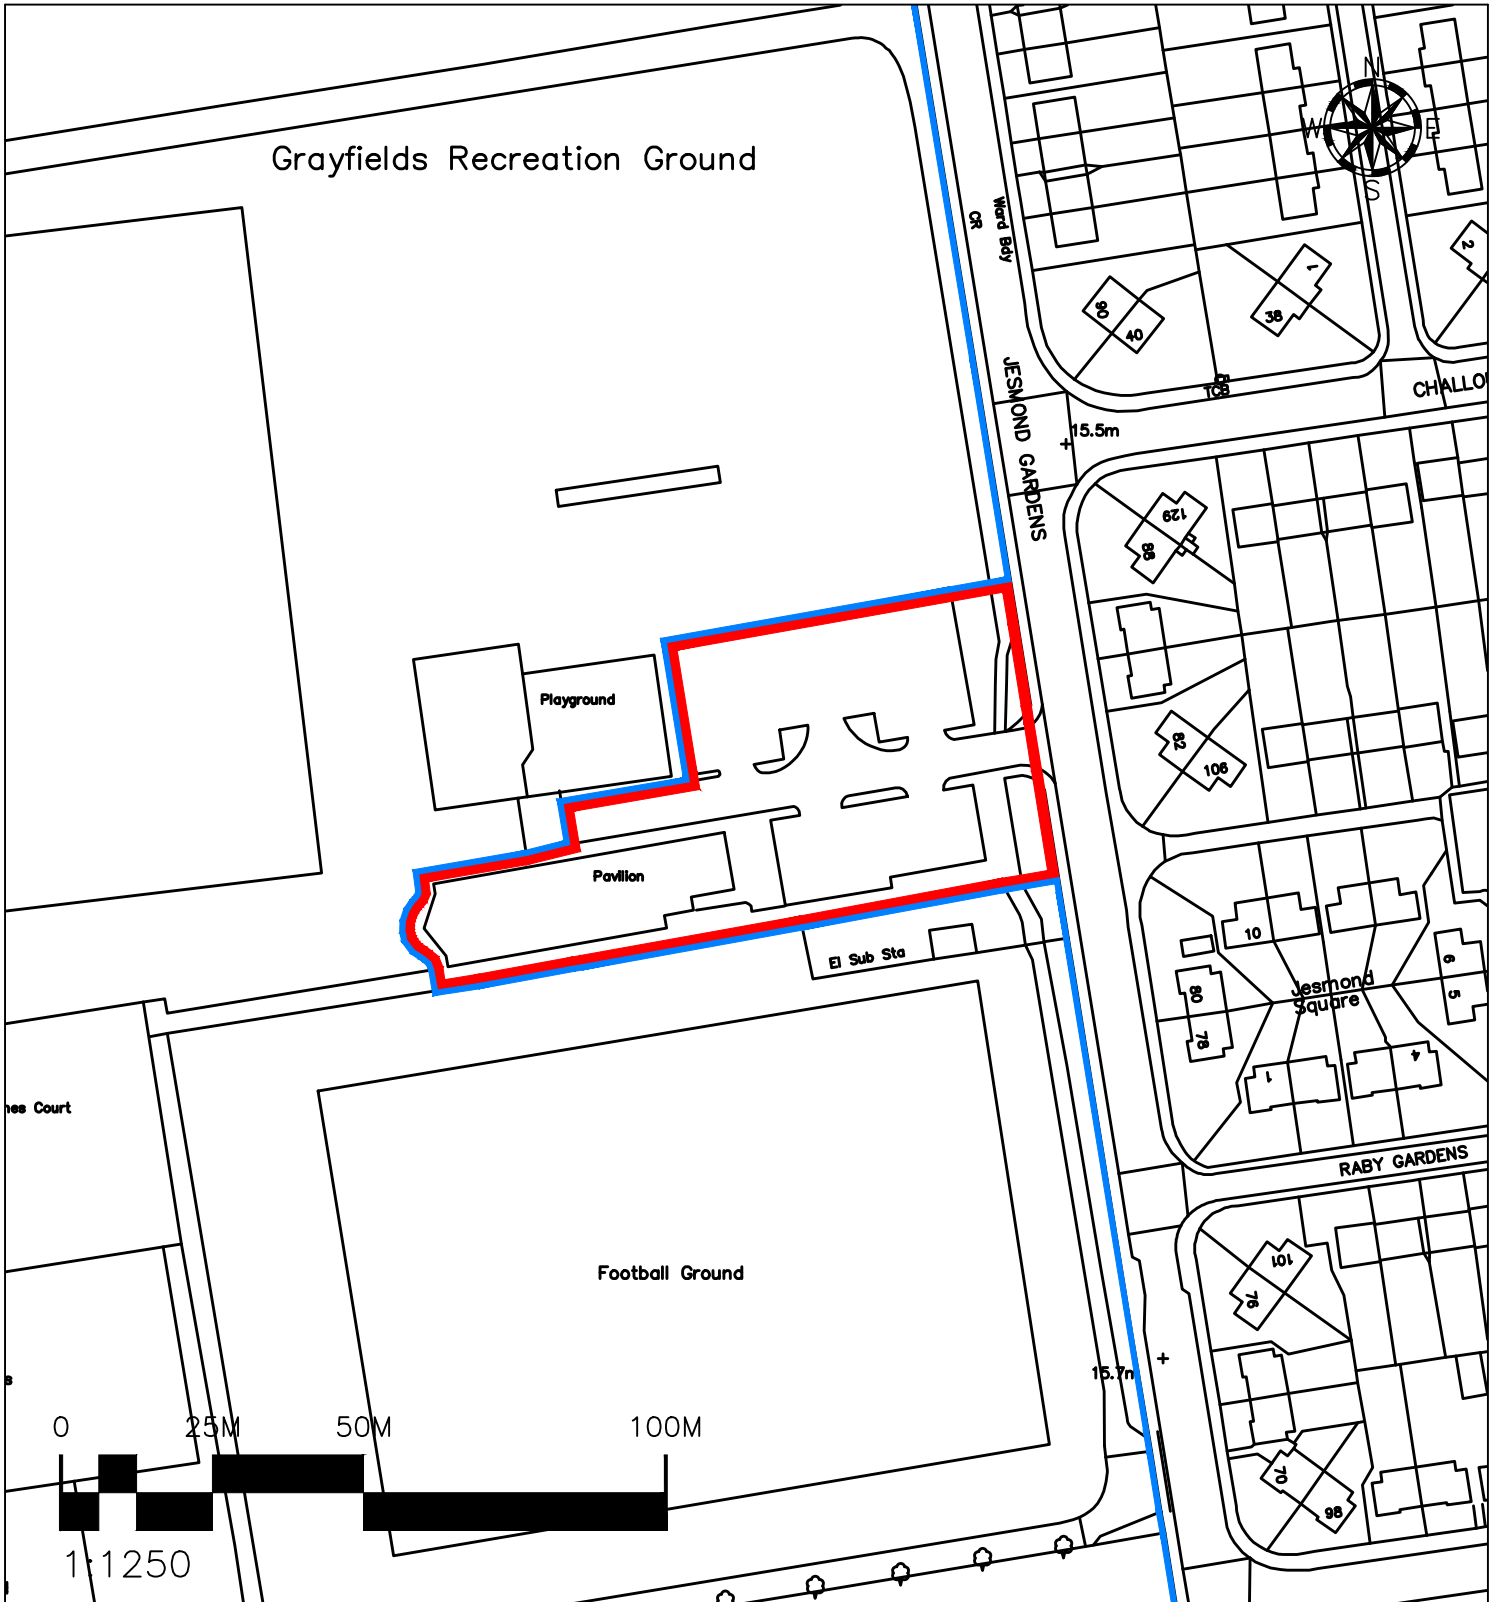

LOCATION	Grayfields, Jesmond Gardens, Hartlepool	DRAWN BY	CT	DATE	23/09/20
		SCALE	1:1250 @ A4		
DEED PACKET	CE164221	OS MAP	-		
		DRWG NO	E/L/586		



HARTLEPOOL BOROUGH COUNCIL  
Regeneration & Neighbourhoods

Civic Centre  
Victoria Road  
Hartlepool  
TS24 8AY

TEL: 01429 266522  
FAX: 01429 523488

This map is reproduced from Ordnance Survey material with the permission of Ordnance Survey on behalf of the Controller of Her Majesty's Office ©Crown copyright. Unauthorised reproduction infringes Crown copyright and may lead to prosecution or civil proceedings. Hartlepool B.C. LA09057L 1999.