



HARTLEPOOL BOROUGH COUNCIL

OFFICER DECISION RECORD

Department: Resources and Development

Division: Resources and Development (Development and Growth)
Estates and Asset Management Section

Date of Decision /
Issue of Licence: 24th August 2021

Officer Making
Decision: Denise McGuckin (Managing Director)

Subject / Description
and Reason for
Decision: Charity Walk at Ward Jackson Park, Hartlepool

Ahmadiyya Muslim Elders Association approached the Council with a request to use Council land at Ward Jackson Park for their charitable walking event on *Sunday 19th September 2021*.

As with past events it is proposed that the Council grant them permission subject to them liaising with the Independent Safety Advisory Group (ISAG) as well as payment of a licence fee and surveyors fees.

In the event of Covid-19 restrictions affecting matters there is provision in the agreement to cancel the walk if it is necessary.

Type of Decision: Non Key

Nature of Delegation
Being Exercised: Committee Delegated Authority

In accordance with paragraph 4.2 of the Delegation Scheme set out at Part 3 of the Constitution the Managing Director is authorised to exercise any of those functions delegated to the Directors and hereby exercises the delegation as set out below:

DRN7	Power to approve land and property disposals, leases, lettings, licences, wayleases, easements, undertaking and concluding rent reviews, lease renewals and the release and amendments of restrictions, covenants and other land and property matters within prescribed thresholds as set out in the Finance and Policy committee arrangements.
------	---

Alternative Options
Considered and Rejected: Not to grant the licence

Any Declared
Register of Interest No


OFFICER WITH THE DELEGATION

NAME _____

Denise McGuckin

POSITION: Managing Director

DATE: 24th August 2021

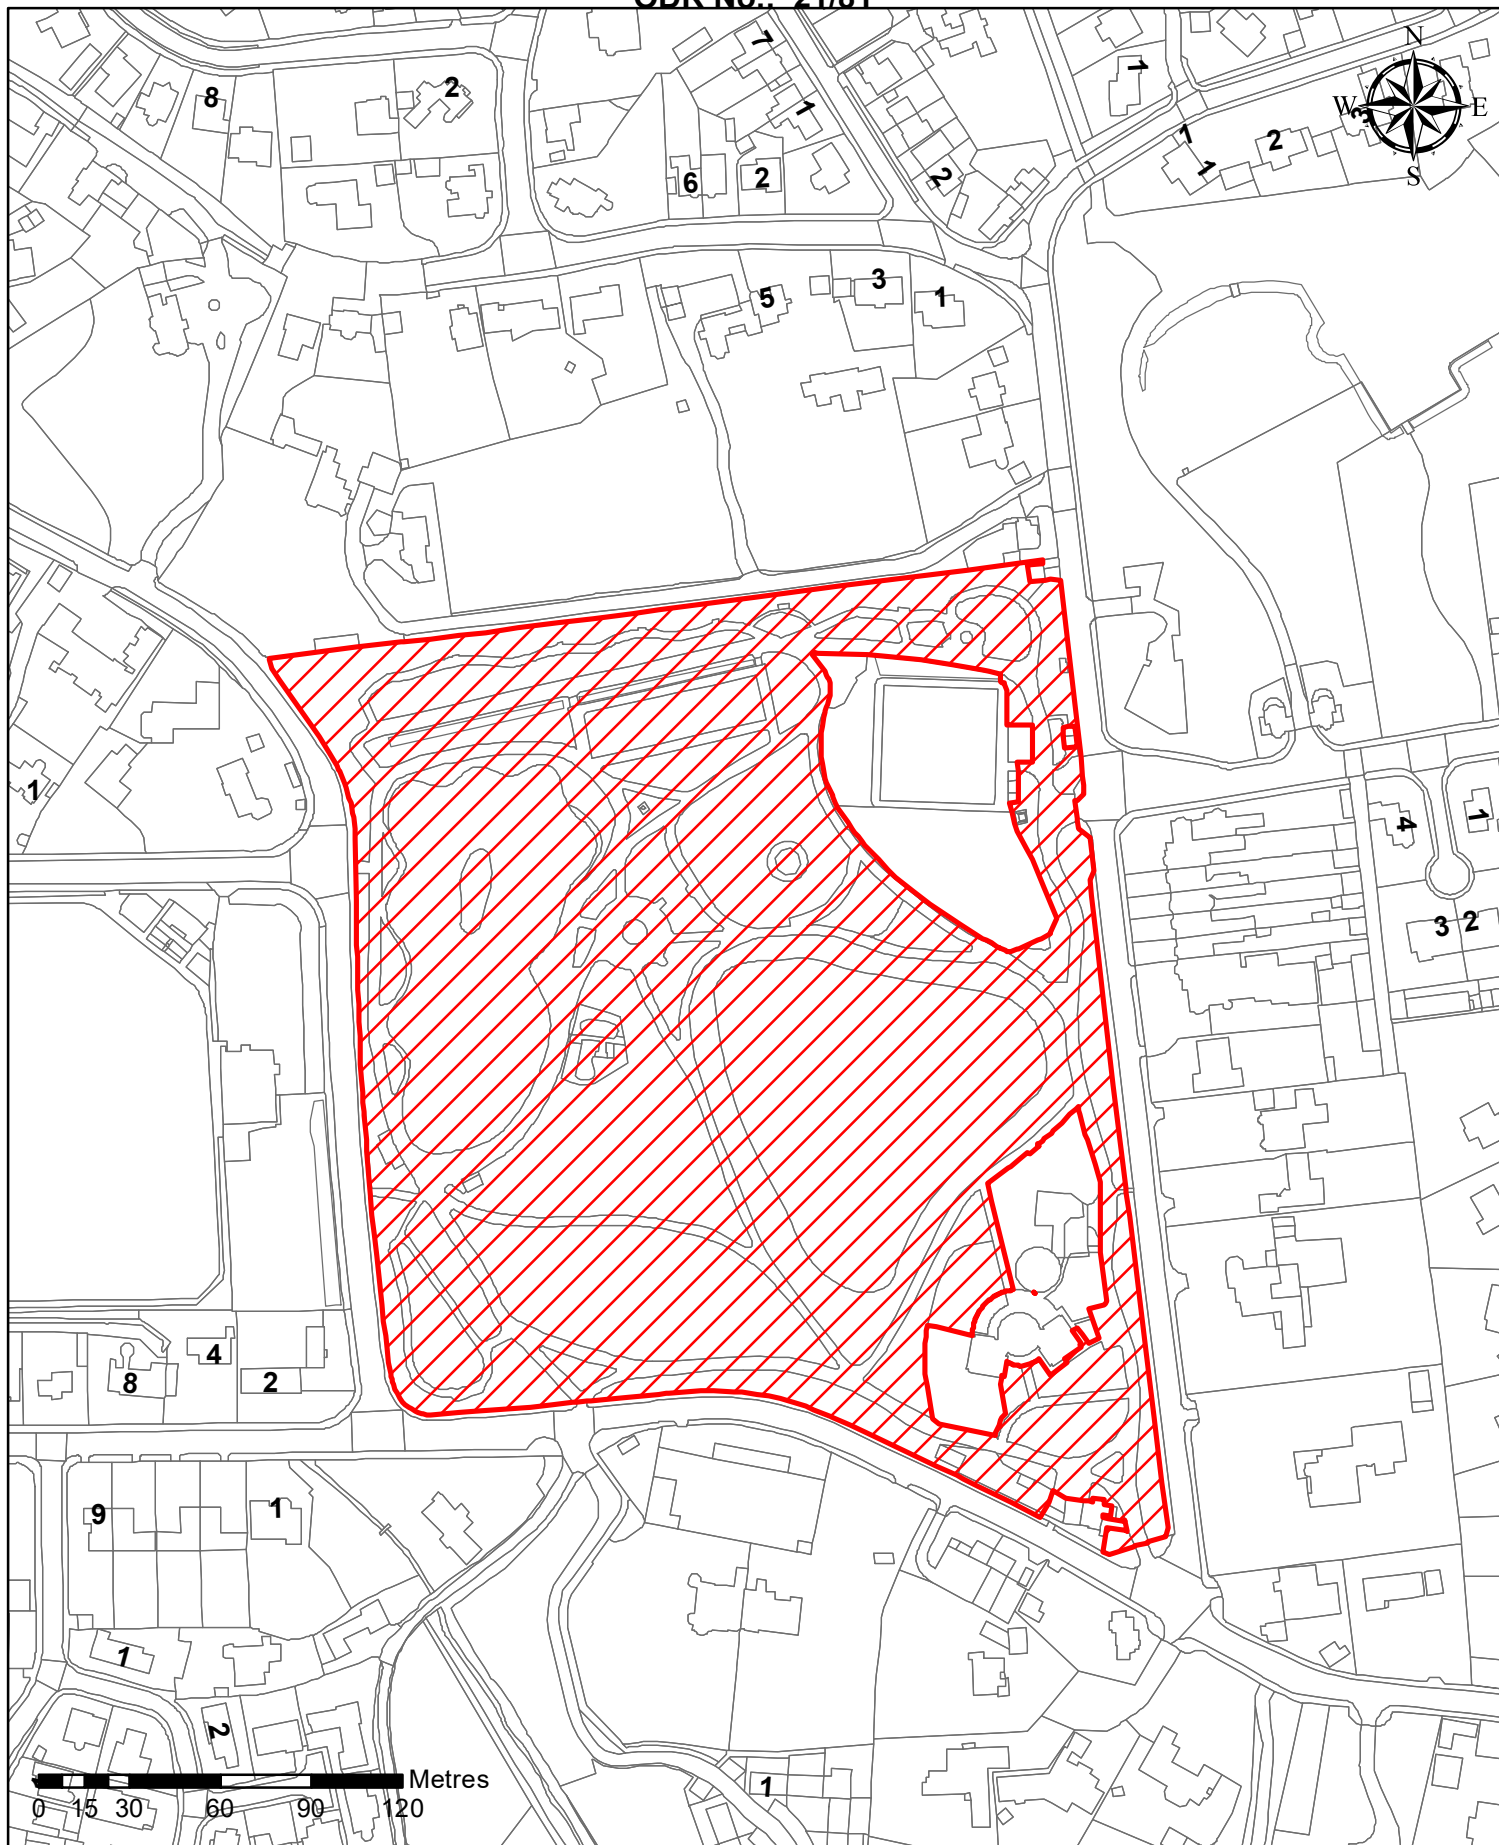

LOCATION	Land at Ward Jackson Park, Hartlepool	DRAWN BY	CT	DATE	19/08/2021
		SCALE	1:2500		
DEED PACKET	-	OS MAP	NZ	DRWG No	E/G/966



Hartlepool Borough Council
Resources and Development

Civic Centre
Victoria Road
Hartlepool
TS24 8AY

TEL: 01429 266522
FAX: 01429 523899

This map is based upon Ordnance Survey material with the permission of Ordnance Survey on Behalf of the Controller of Her Majesty's Office © Crown Copyright. Unauthorised reproduction infringes Crown Copyright and may lead to prosecution or civil proceedings. Hartlepool Borough Council 100023390 2018