



HARTLEPOOL BOROUGH COUNCIL

OFFICER DECISION RECORD

Department: Resources and Development

Division: Resources and Development (Development and Growth)
Estates and Asset Management Section

Date of Decision / Issue of Licence: 21st June 2022

Officer Making Decision: Denise McGuckin (Managing Director)

Subject / Description & Reason for Decision: Licence to Occupy Kiosk at Seaton Carew Bus Station
A request has been received to utilise one of the kiosks at Seaton Carew Bus Station for the storage of Beach Wheel Chairs.
Following consultations with relevant services there are no objections to facilitating the request and agreement has been reached to grant a licence to occupy the kiosk.

Type of Decision: Non Key

Nature of Delegation Being Exercised: Committee Delegated Authority
In accordance with paragraph 4.2 of the Delegation Scheme set out at Part 3 of the Constitution the Managing Director is authorised to exercise any of those functions delegated to the Directors and hereby exercises the delegation as set out below:

DRN74	Power to approve land and property disposal, leases, lettings, licences, wayleaves, easements, undertaking and concluding rent reviews, lease renewals and the release and amendments of restrictions, covenants and other land and property matters within prescribed thresholds as set out in the Finance and Policy committee arrangements
-------	---

Alternative Options Considered and Rejected: Not to grant the licence

Any Declared
Register of Interest No


OFFICER WITH THE DELEGATION

SIGNED: _____

NAME: Denise McGuckin

POSITION: Managing Director

DATE: 21st June 2022

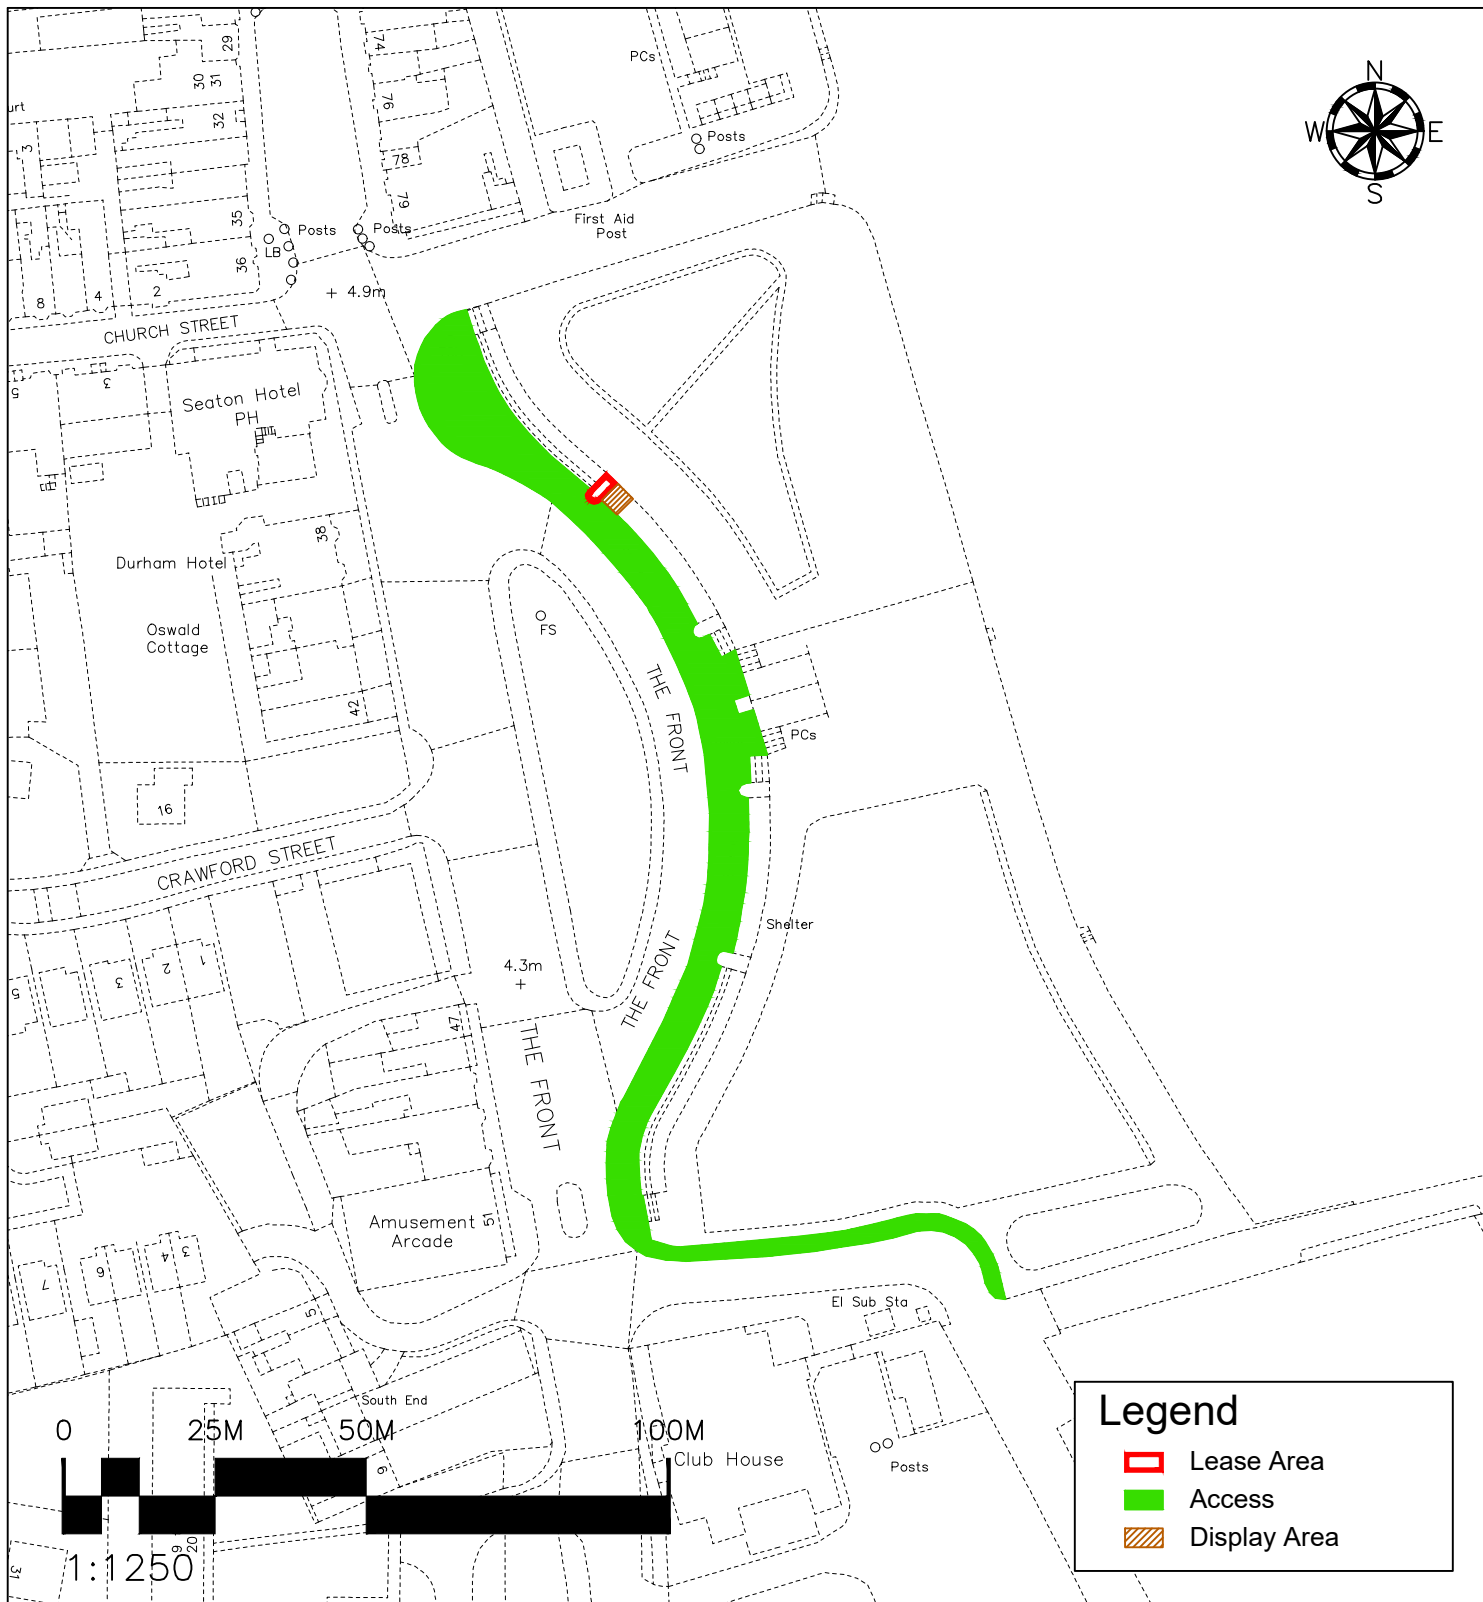

LOCATION	Seaton Carew Bus Station Kiosk 1, The Front, Seaton Carew	DRAWN BY	CT	DATE	27/05/22
		SCALE	1:1250		
DEED PACKET	CE211454, CE163402	OS MAP	NZ 5229		
		DRWG NO	E/L/637		



HARTLEPOOL BOROUGH COUNCIL
Regeneration & Neighbourhoods

Civic Centre
Victoria Road
Hartlepool
TS24 8AY

TEL: 01429 266522
FAX: 01429 523488

This map is reproduced from Ordnance Survey material with the permission of Ordnance Survey on behalf of the Controller of Her Majesty's Office ©Crown copyright. Unauthorised reproduction infringes Crown copyright and may lead to prosecution or civil proceedings. Hartlepool B.C. LA09057L 1999.