



HARTLEPOOL BOROUGH COUNCIL

OFFICER DECISION RECORD

Department: Resources and Development

Division: Resources and Development (Development and Growth)
Estates and Asset Management Section

Date of Decision / Issue of Licence: 13th September 2022

Officer Making Decision: Denise McGuckin (Managing Director)

Subject / Description & Reason for Decision: Licence to Occupy – Land at Middlegate, The Headland
It is proposed that the Council grant a licence of the premises shown edged red on the attached plan. The licence is to *Hartlepool Folk Festival* for a *folk festival*. The Licence period is between the hours of 12:00 to 18:00 on *Saturday 1st October 2022* and also *Sunday 2nd October 2022*. A nominal licence fee is to be charged as well as the Council's surveyors fees

Type of Decision: Non Key

Nature of Delegation Being Exercised: Committee Delegated Authority
In accordance with paragraph 4.2 of the Delegation Scheme set out at Part 3 of the Constitution the Managing Director is authorised to exercise any of those functions delegated to the Directors and hereby exercises the delegation as set out below:

DRD74	Power to approve land and property disposal, leases, lettings, licences, wayleaves, easements, undertaking and concluding rent reviews, lease renewals and the release and amendments of restrictions, covenants and other land and property matters within prescribed thresholds as set out in the Finance and Policy committee arrangements
-------	---

Alternative Options Considered and Rejected: Not to grant the licence

Any Declared Register of Interest No


OFFICER WITH THE DELEGATION

SIGNED: _____

NAME: Denise McGuckin

POSITION: Managing Director

DATE: 13th September 2022

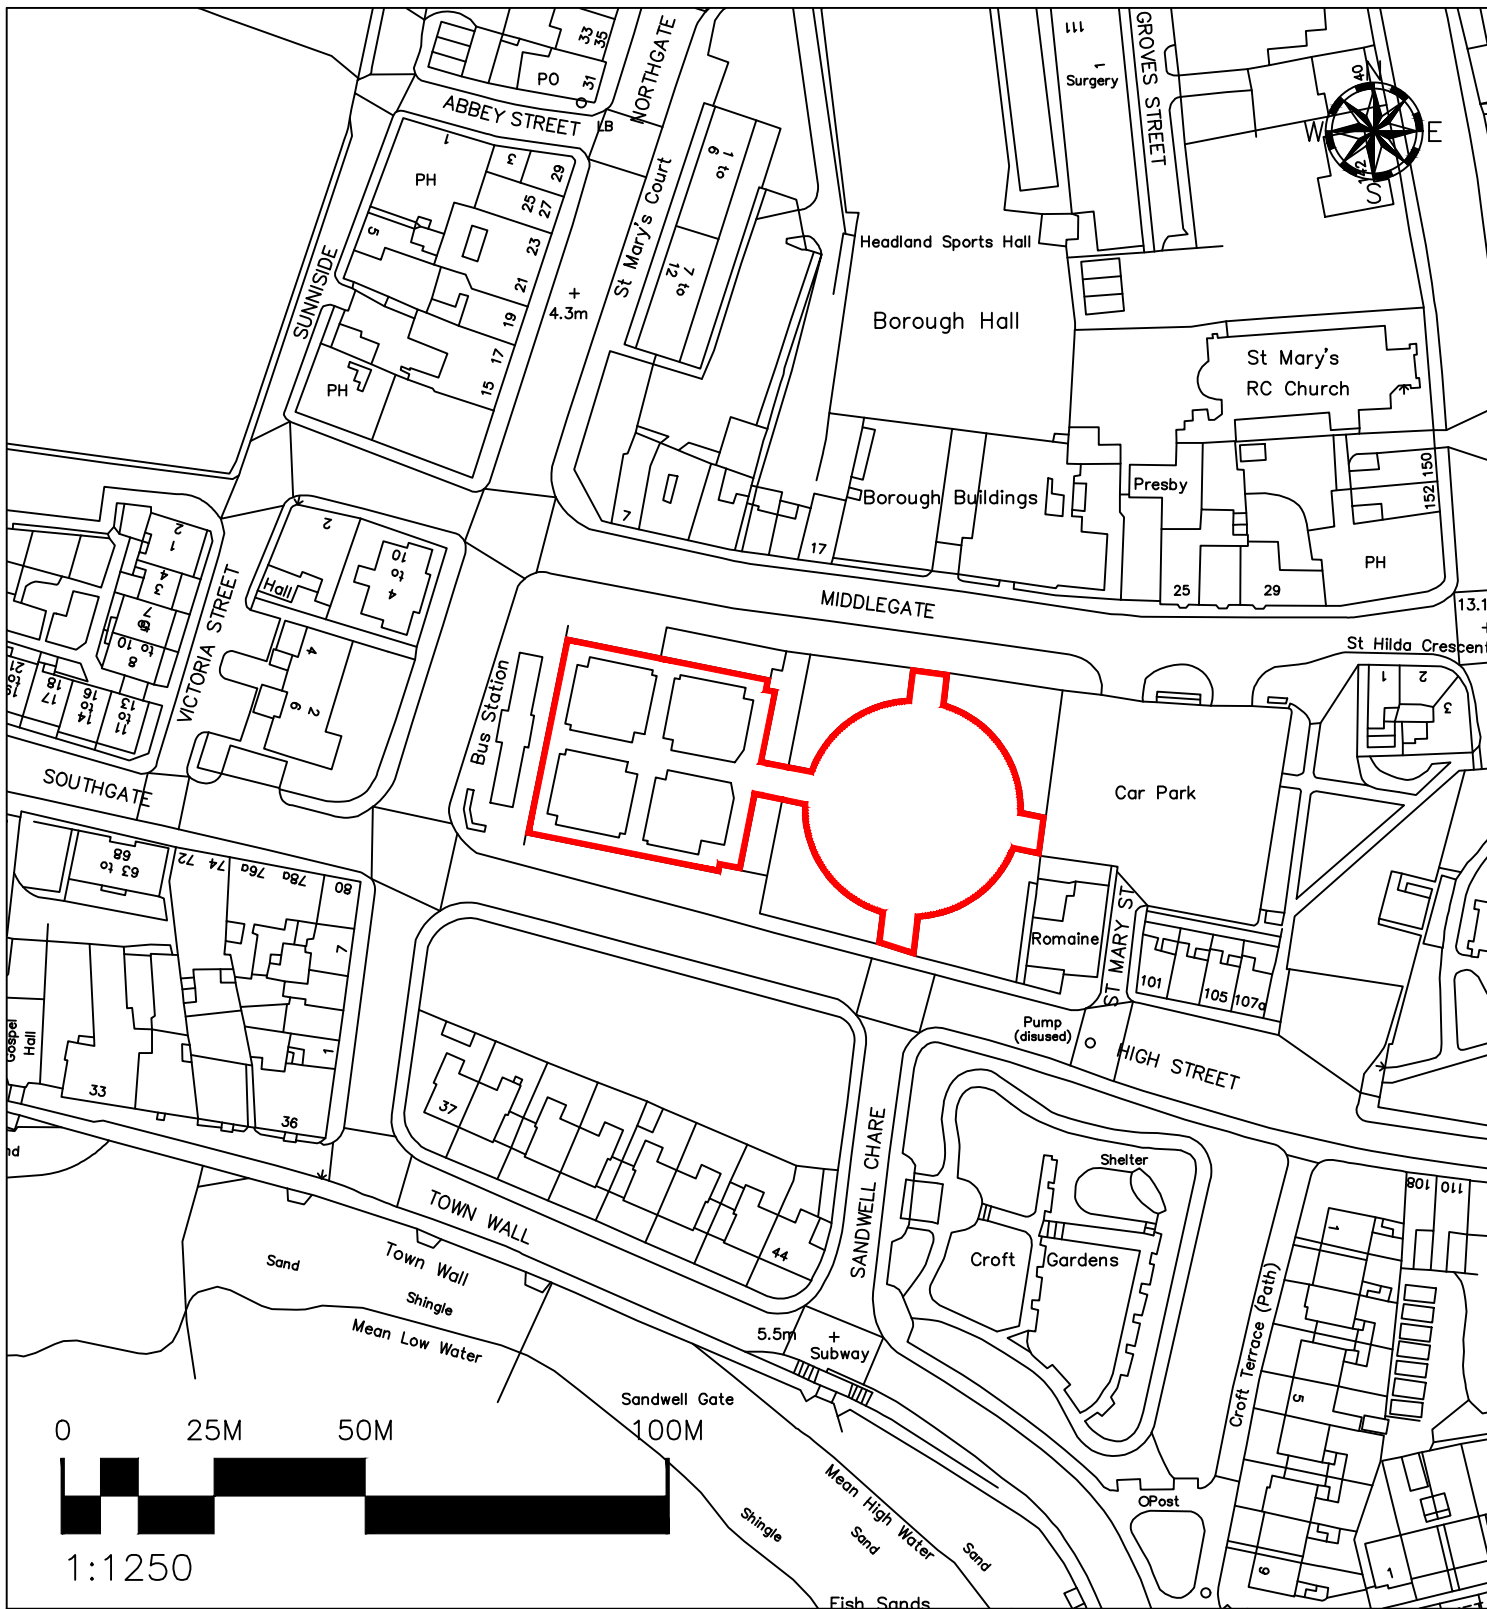

LOCATION	Headland Town Square, Middlegate, Hartlepool	DRAWN BY	CT	DATE	13/07/21
		SCALE	1:1250		
DEED PACKET	-	OS MAP	-		
		DRWG NO	E/L/604		



HARTLEPOOL BOROUGH COUNCIL
Regeneration & Neighbourhoods

Civic Centre
Victoria Road
Hartlepool
TS24 8AY

TEL: 01429 266522
FAX: 01429 523488

This map is reproduced from Ordnance Survey material with the permission of Ordnance Survey on behalf of the Controller of Her Majesty's Office ©Crown copyright. Unauthorised reproduction infringes Crown copyright and may lead to prosecution or civil proceedings. Hartlepool B.C. LA09057L 1999.