



**HARTLEPOOL  
BOROUGH COUNCIL**

**OFFICER DECISION RECORD**

Department: Development, N/hoods and Regulatory Servs

Division:

Date of Decision / Issue of Licence: 28/02/2024

Officer Making Decision: MR T HANSON

Subject / Description & Reason for Decision: Site Compound for Construction of New Toilet Facilities At Seaton Carew  
(for publication)

The Council has appointed a contractor to construct the new toilet facilities at Seaton Carew. As part of the project they require a site compound. As the contractor is carrying out the work on behalf of the Council charging fees for this licence would be futile. The land required is shown in the attached plan

Type of Decision: Non Key

Nature of Delegation Being Exercised: Delegated Authority - EDDNRS228 - Power to agree terms for, and authorise the granting of wayleaves, easements and licences over Borough Council land and to allow early entry onto relevant Borough Council land.

Alternative Options Considered & Rejected: Not to grant the licence

Any Declared Register of Interest: No

**OFFICER WITH THE DELEGATION**


**NAME:** MR T HANSON

**POSITION:** Executive Director Dev N/hood & Reg Serv

**IN CONSULTATION WITH...**

**NAME:** TONY HANSON

**POSITION:** Executive Director Dev N/hood & Reg Serv

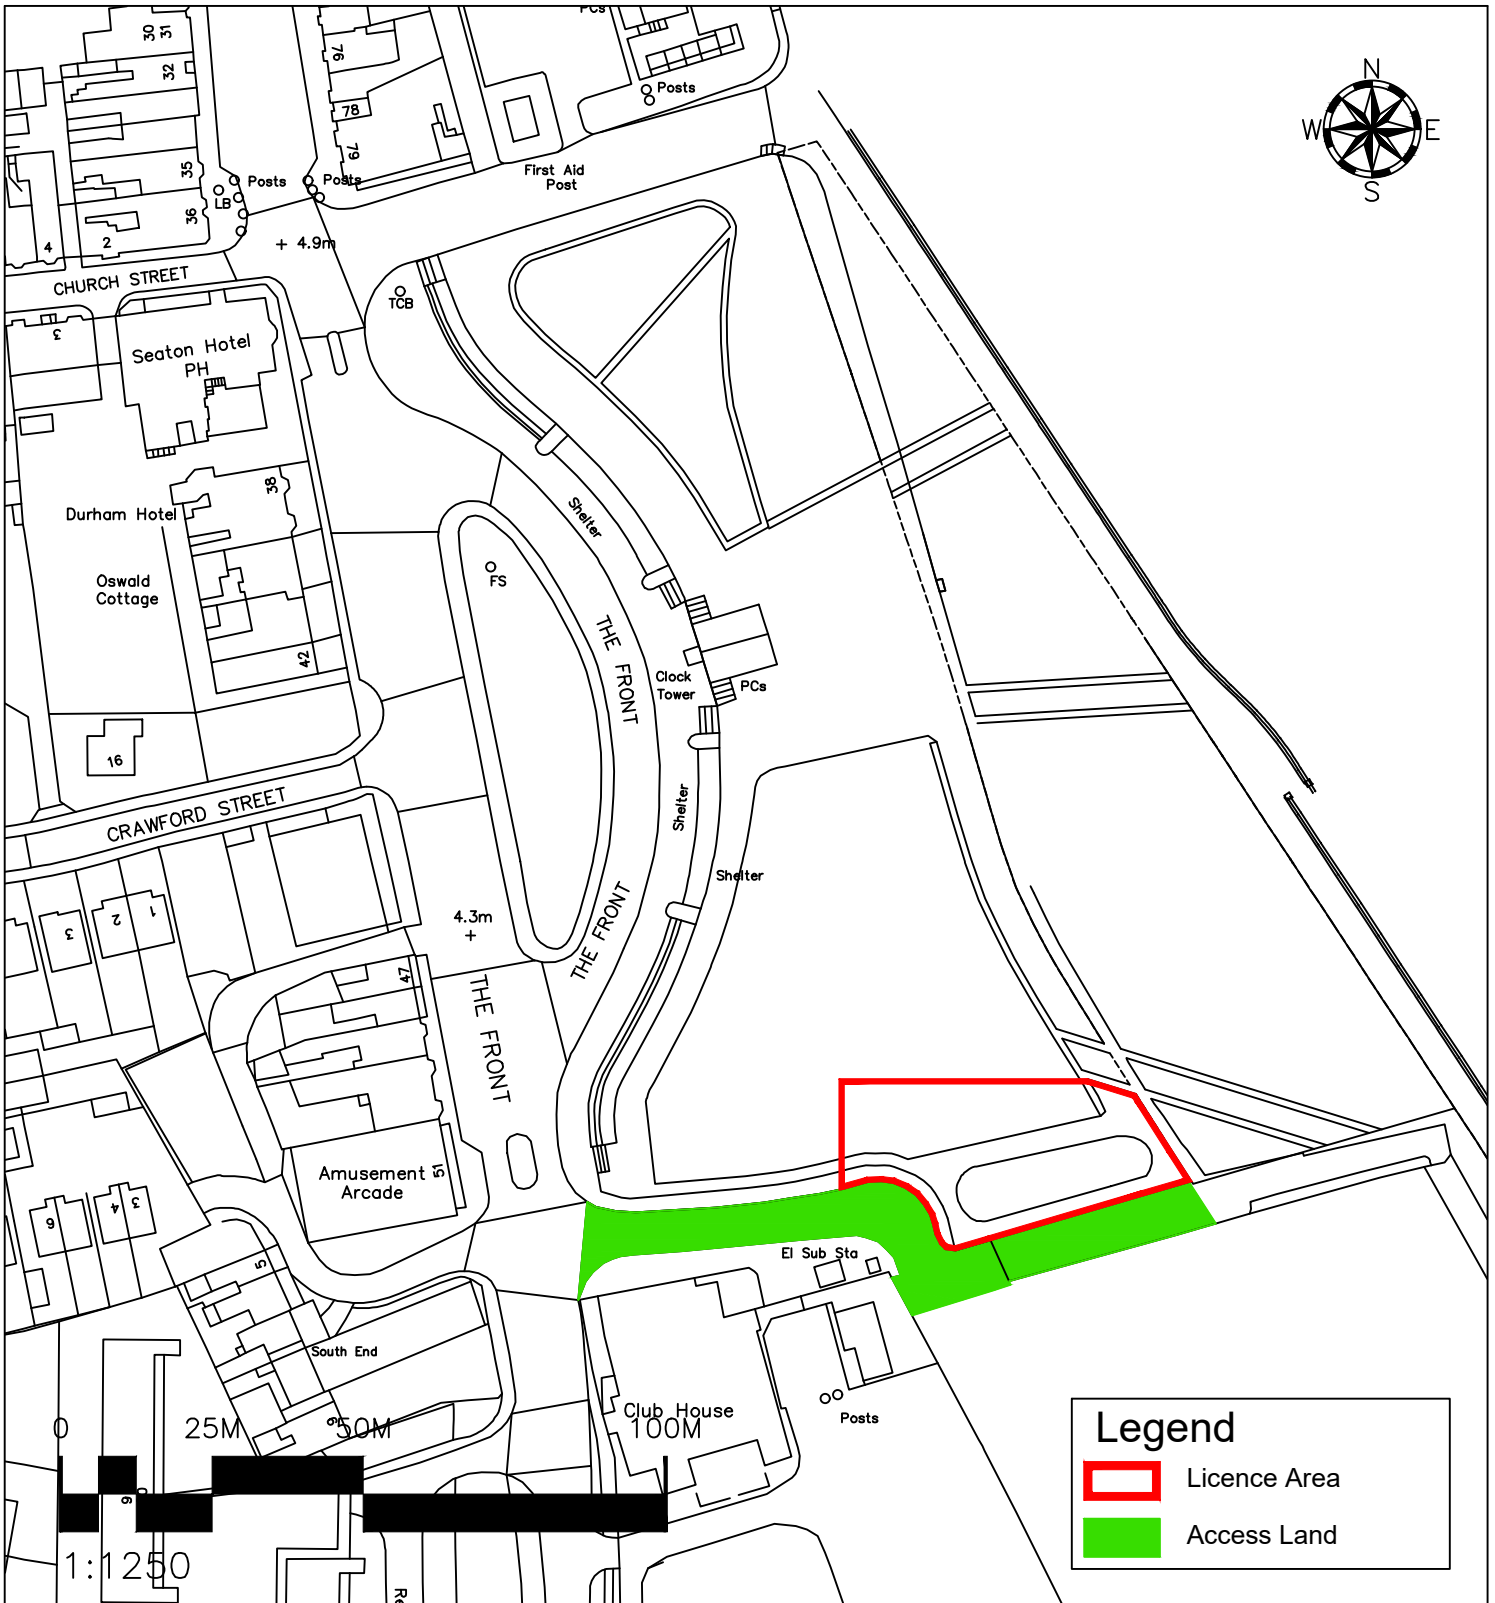

LOCATION	Land at The Front, Seaton Carew	DRAWN BY	CT	DATE	19/02/24
		SCALE	1:1250		
DEED PACKET	-	OS MAP	NZ 5229NE/ SE	DRWG NO	E/L/696



**HARTLEPOOL BOROUGH COUNCIL**  
Regeneration & Neighbourhoods

Civic Centre  
Victoria Road  
Hartlepool  
TS24 8AY

TEL: 01429 266522  
FAX: 01429 523488

This map is reproduced from Ordnance Survey material with the permission of Ordnance Survey on behalf of the Controller of Her Majesty's Office ©Crown copyright. Unauthorised reproduction infringes Crown copyright and may lead to prosecution or civil proceedings. Hartlepool B.C. LA09057L 1999.