



**HARTLEPOOL
BOROUGH COUNCIL**

OFFICER DECISION RECORD

Department:	Development, N/hoods and Regulatory Servs
Division:	
Date of Decision / Issue of Licence:	07/03/2024
Officer Making Decision:	MR T HANSON
Subject / Description & Reason for Decision: <i>(for publication)</i>	<p>Fun Day at Ward Jackson Park, Hartlepool</p> <p>The Friends of Ward Jackson Park approached the Council with a request to use some areas within Ward Jackson Park for a fun day event on Saturday 30th March 2024, Sunday 31st March 2024 and Monday 1st April 2024.</p> <p>As with past events it is proposed that the Council grant permission subject to them liaising with the Independent Safety Advisory Group (ISAG) as well as payment of a licence fee, surveyors' fees and any park keepers costs incurred for opening and securing the area outside of usual opening hours.</p>
Type of Decision:	Non Key
Nature of Delegation Being Exercised:	<p>In accordance with paragraph 4.2 of the Delegation Scheme set out at Part 3 of the Constitution the Managing Director is authorised to exercise any of those functions delegated to the Directors and hereby exercises the delegation as set out below:</p> <p>EDDNRS223 Power to approve land and property disposal, leases, lettings, licences, wayleaves, easements, undertaking and concluding rent reviews, lease renewals and the release and amendments of restrictions, covenants and other land and property matters within prescribed thresholds as set out in the Finance and Policy committee arrangements.</p>
Alternative Options Considered & Rejected:	Not to grant the licence
Any Declared Register of Interest:	No

OFFICER WITH THE DELEGATION


NAME: MR T HANSON

POSITION: Executive Director Dev N/hood & Reg Serv

IN CONSULTATION WITH...

NAME: TONY HANSON

POSITION: Executive Director Dev N/hood & Reg Serv

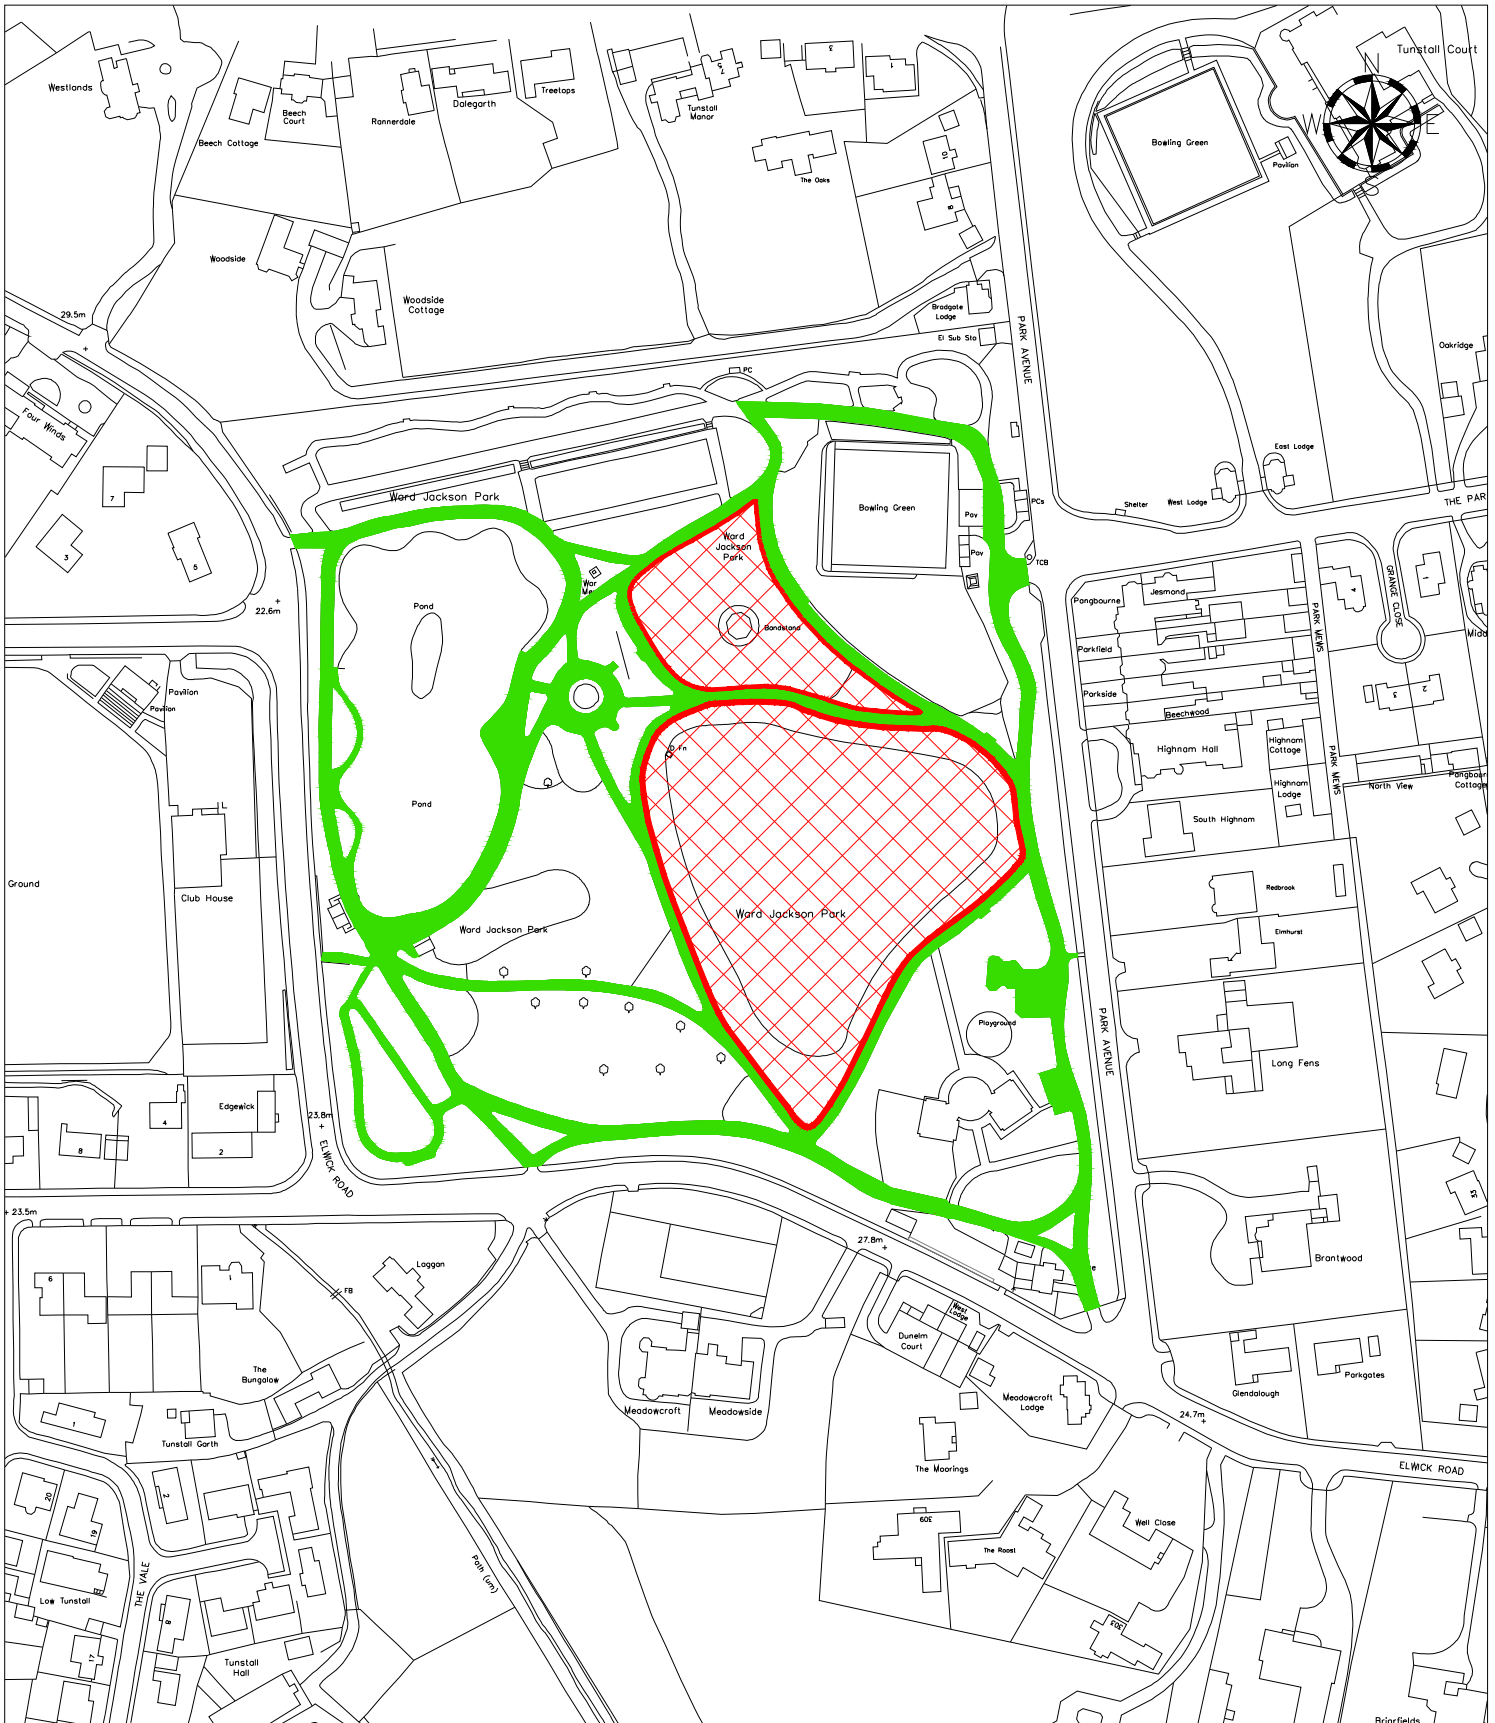

LOCATION Land at Ward Jackson Park, Hartlepool		DRAWN BY CT	DATE 11/07/23
		SCALE 1:500	
DEED PACKET CE163970	OS MAP NZ 4932SW	DRWG NO E/L/684	



**HARTLEPOOL BOROUGH COUNCIL
RESOURCES AND DEVELOPMENT**

Civic Centre
Victoria Road
Hartlepool
TS24 8AY

Tel: 01429 266522
Fax: 01429 523899

This map is reproduced from Ordnance Survey material with the permission of Ordnance Survey on behalf of the Controller of Her Majesty's Office ©Crown copyright. Unauthorised reproduction infringes Crown copyright and may lead to prosecution or civil proceedings. Hartlepool B.C. LA09057L 1999.