



# HARTLEPOOL BOROUGH COUNCIL

## OFFICER DECISION RECORD

Department: Development, N/hoods and Regulatory Servs

Division:

Date of Decision / Issue of Licence: 03/07/2024

Officer Making Decision: MR T HANSON

Subject / Description & Reason for Decision:  
(for publication) Licence for topographical Survey at Summerhill Lane, Hartlepool  
Tri-Tech require access to land at Summerhill Lane for a topographical survey in relation to levels for possible car parking improvement works for a period of 3 days from 8th July 2024.

Type of Decision: Non Key

Nature of Delegation Being Exercised: Delegated Authority - EDDNRS223

Alternative Options Considered & Rejected: Not to grant the licence

Any Declared Register of Interest: No

### OFFICER WITH THE DELEGATION


**NAME:** MR T HANSON

**POSITION:** Executive Director Dev N/hood & Reg Serv

### IN CONSULTATION WITH...

**NAME:** TONY HANSON

**POSITION:** Executive Director Dev N/hood & Reg Serv

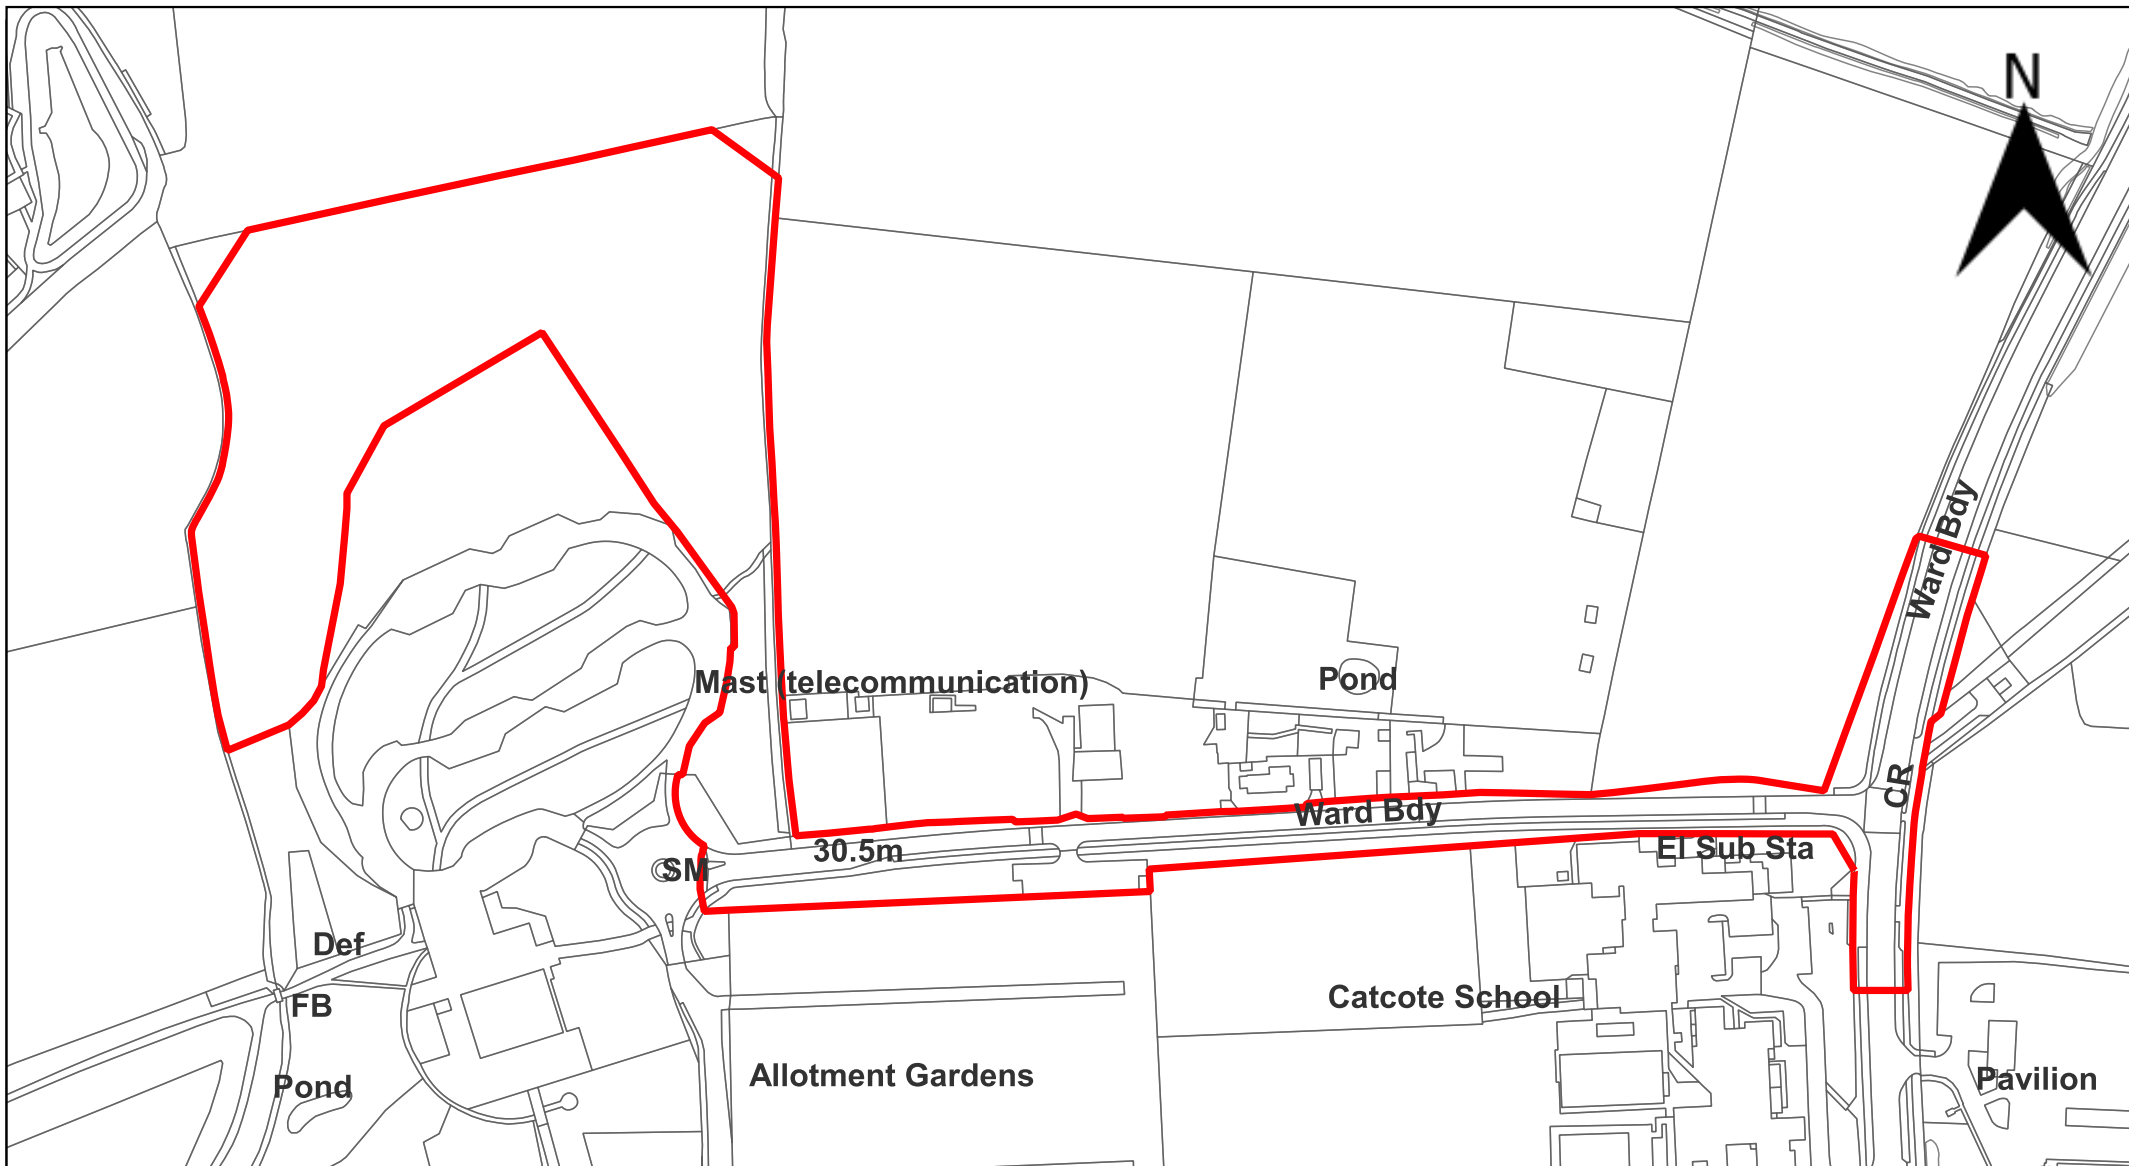

LOCATION		Land at Summerhill Lane, Hartlepool	Drawn By	CT	Date	03/07/2024
DEED PACKET		-	OS Map	NZ 4734 NW	Scale	1:2,500
			DRWG No	-		



Hartlepool Borough Council  
Civic Centre  
Victoria Road  
Hartlepool  
TS24 8AY

TEL: 01429 266522  
FAX: 01429 523899

This map is based upon Ordnance Survey material with the permission of Ordnance Survey on behalf of the Controller of Her Majesty's Stationary Office © Crown Copyright. Unauthorised reproduction infringes Crown Copyright and may lead to prosecution or civil proceedings.

AC0000849987 2023.