



HARTLEPOOL BOROUGH COUNCIL

OFFICER DECISION RECORD

Department: Development, N/hoods and Regulatory Servs

Division:

Date of Decision / Issue of Licence: 07/08/2024

Officer Making Decision: MR T HANSON

Subject / Description & Reason for Decision:
(for publication) Licence for Headland Carnival

An event organiser has approached the Council asking to utilise areas of Council owned land for a running event. This event has been held annually for a number of years with arrangements being similar to those in the past.

Type of Decision: Non Key

Nature of Delegation Being Exercised: Delegated Authority - EDDNRS223

Alternative Options Considered & Rejected: Not to grant the licence

Any Declared Register of Interest: No

OFFICER WITH THE DELEGATION

NAME: MR T HANSON

POSITION: Executive Director Dev N/hood & Reg Serv

IN CONSULTATION WITH...


NAME: TONY HANSON

POSITION: Executive Director Dev N/hood & Reg Serv




REACTION FIREWORKS LTD

The Greenhouse Greencroft Ind Park Stanley County Durham DH9 7XN
Tel 01207 524852 www.reactionfireworks.co.uk info@reactionfireworks.co.uk

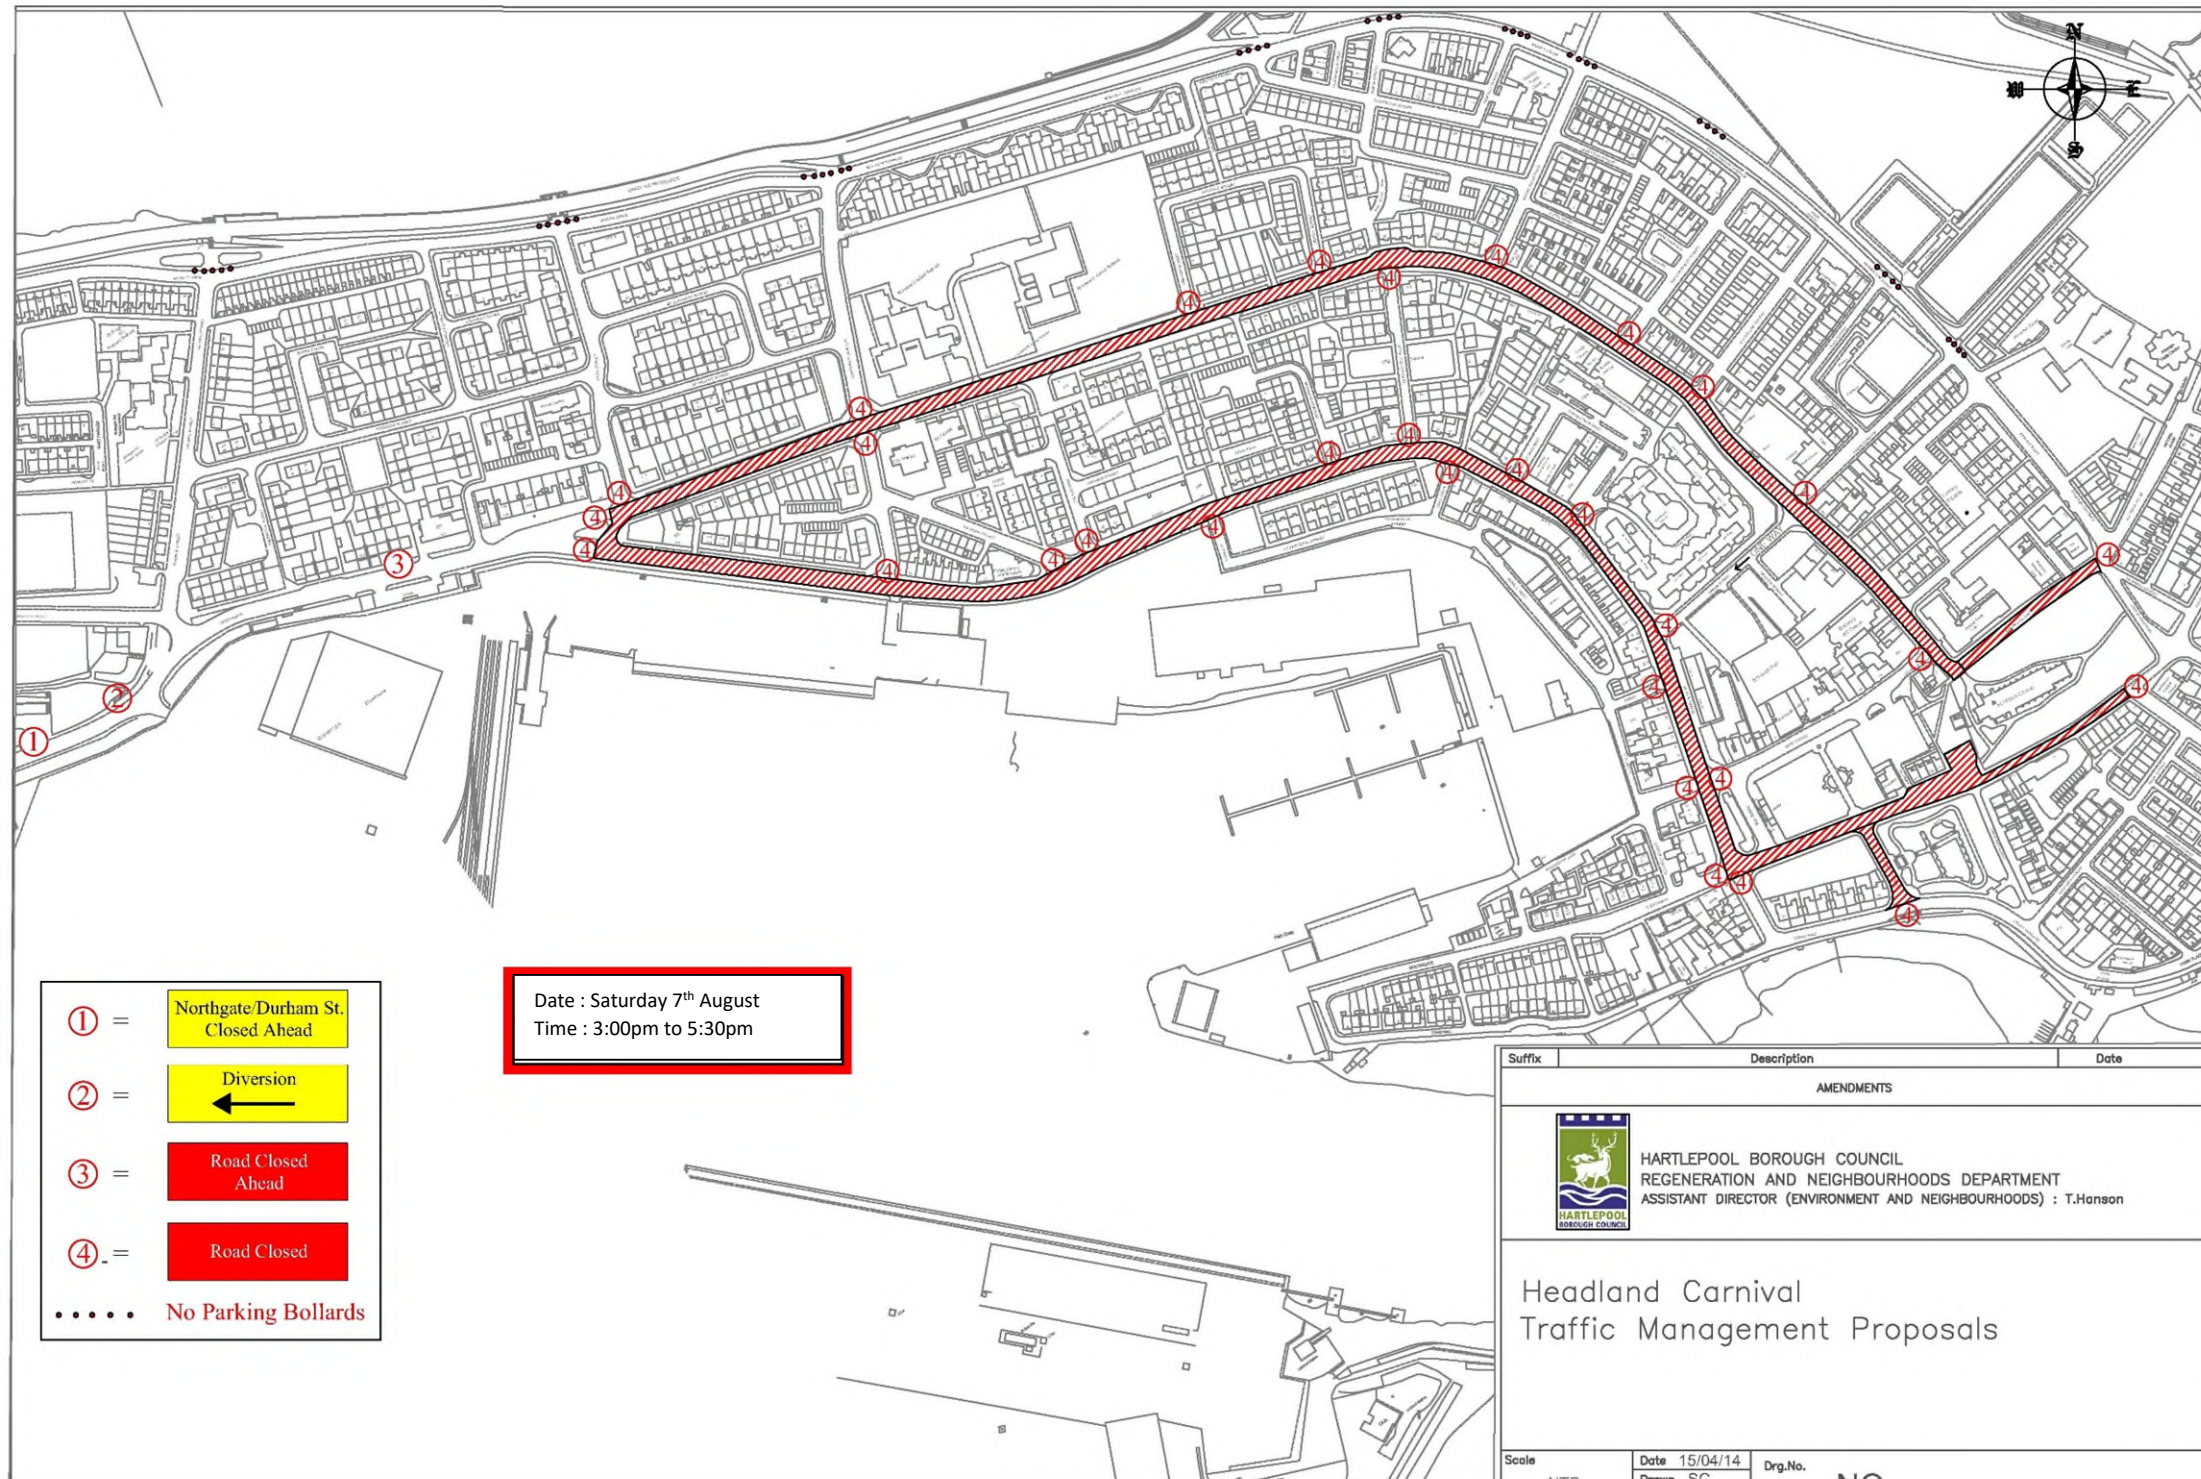

Date : Saturday 7th August
Time : 3:00pm to 5:30pm

- ① = Northgate/Durham St.
Closed Ahead
- ② = Diversion
←
- ③ = Road Closed
Ahead
- ④ = Road Closed
- No Parking Bollards

Suffix	Description	Date
AMENDMENTS		
<div><div>HARTLEPOOL BOROUGH COUNCIL REGENERATION AND NEIGHBOURHOODS DEPARTMENT ASSISTANT DIRECTOR (ENVIRONMENT AND NEIGHBOURHOODS) : T.Hanson</div></div>		
Headland Carnival Traffic Management Proposals		
Scale NTS	Date 15/04/14 Drawn SC Checked CHECK	Drg.No. NO.