



HARTLEPOOL
BOROUGH COUNCIL

OFFICER DECISION RECORD

Department:	Development, N/hoods and Regulatory Servs
Division:	
Date of Decision / Issue of Licence:	24/09/2024
Officer Making Decision:	MR T HANSON
Subject / Description & Reason for Decision: (for publication)	<p>Application to propose a diversion of Public Footpath No 3, Hartlepool at Reedston Road, Hartlepool</p> <p>Powers of the Council under the Town & Country Planning Act 1990, Wildlife & Countryside Act 1981 and the Highways Act 1980 have been delegated to the Executive Director of Development, Neighbourhoods and Regulatory Services.</p> <p>It is recommended that the Executive Director approves the diversion of Public Footpath No 3, Hartlepool at Reedston Road, Hartlepool, in accordance with the Town & Country Planning Act 1990, section 257 and the implementation of the making of the order and its subsequent confirmation, as shown in the plans, placed at the end of this report;</p> <p>If no objections to the diversion orders are received, or if any objections which are received are subsequently withdrawn, the Orders to be placed with the Chief Solicitor for confirmation; and,</p> <p>If any objections to the diversion order are received, and not subsequently withdrawn, the Order be referred to the Secretary of State for confirmation</p> <p>The Report and Appendix are available, upon request to rightsofway@hartlepool.gov.uk</p>
Type of Decision:	Non Key
Nature of Delegation Being Exercised:	<p>Officer Delegated Authority – EDDNRS 179 - To deal with all matters in relation to the closure or diversion of highways as a consequence of planning permission for development in accordance with:</p> <p>Section 257 of the Town and Country Planning Act 1990.</p>

Alternative Options Planning Committee
Considered & Rejected:

Any Declared Register of No
Interest:

OFFICER WITH THE DELEGATION

NAME: MR T HANSON

POSITION: Executive Director Dev N/hood & Reg Serv

IN CONSULTATION WITH...

NAME: KIERAN BOSTOCK


POSITION: Assistant Director (Neighbourhood Serv)

NAME: TONY HANSON

POSITION: Executive Director Dev N/hood & Reg Serv

NAME: HAYLEY MARTIN

POSITION: Director of Legal, Governance & HR

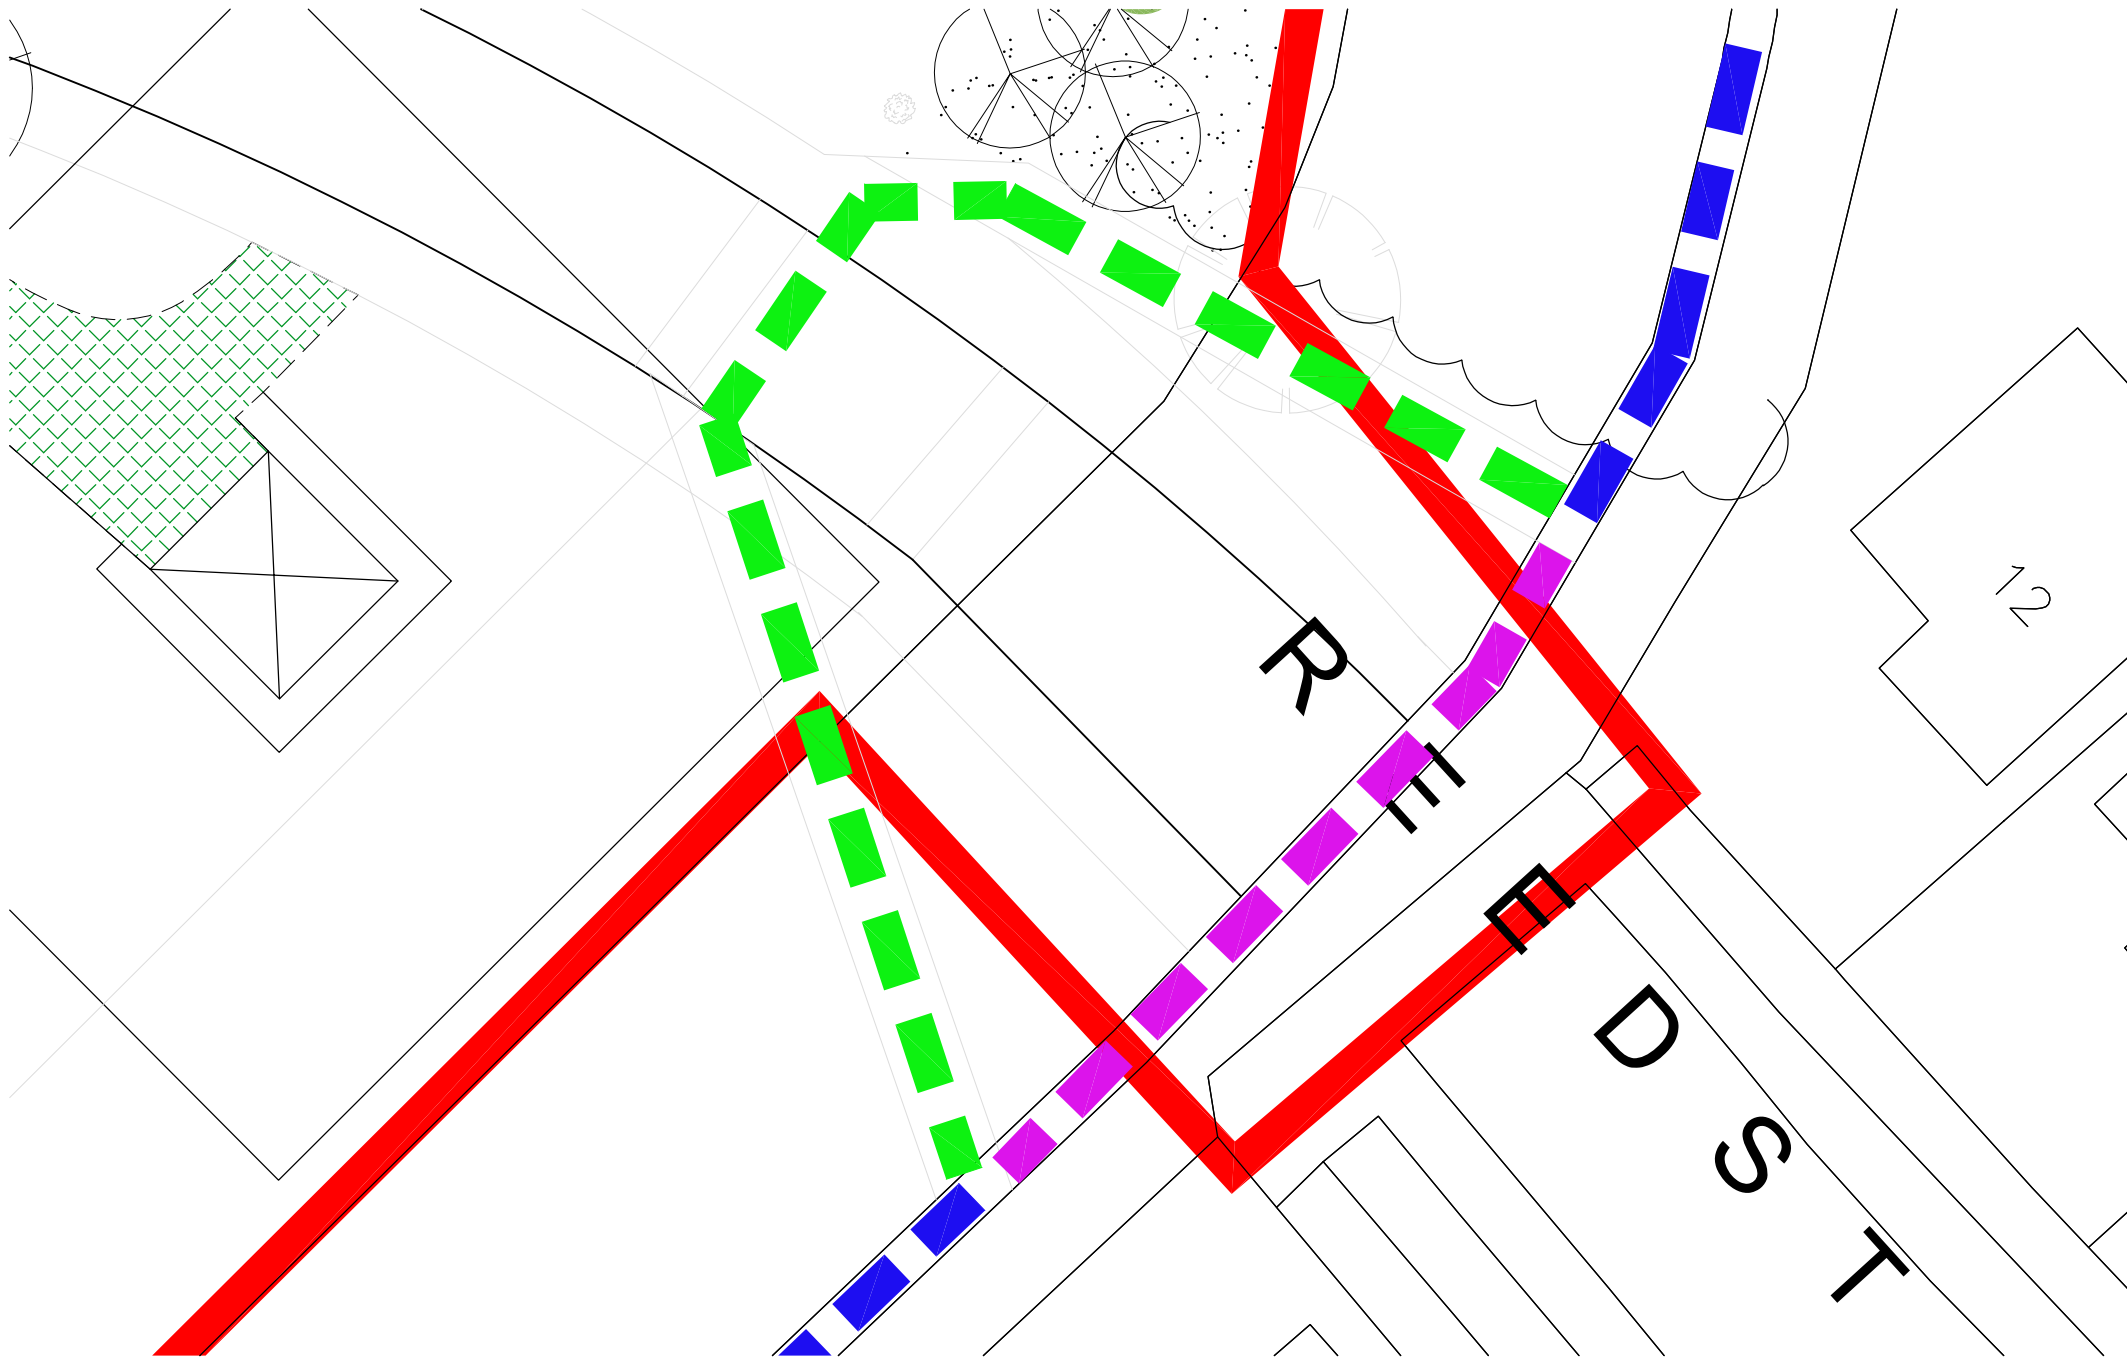

- SITE BOUNDARY
- EXISTING PROW
- PROW NO LONGER IN PLACE
- PROW DIVERSION

REV	DATE	DESCRIPTION	BY	CHK
-----	------	-------------	----	-----



- USING THE CONJECT QR CODE**
1. OPEN THE CONJECT APPLICATION ON YOUR ANDROID/ IOS DEVICE.
 2. OPEN THE MAIN MENU, FIND AND SELECT "SCAN QR CODE".
 3. USING YOUR DEVICES CAMERA, POSITION THE DRAWING QR CODE WITHIN THE MARKERS ON YOUR DEVICES DISPLAY.
 4. ONCE PROMPTED SELECT "VIEW DETAILS". THE DRAWING PROPERTIES MENU WILL NOW DISPLAY ON-SCREEN FOR YOUR USE.

SITE / DEVELOPMENT			
ELWICK			
DRAWING TITLE			
SKETCH ON PROW DIVERSION			
SCALE AT A3 L	REVISION	DRAWN BY	CHECKED BY
1:200	-	SD	SD
DRAWING NUMBER		DATED	
		SEPT 2022	



BARRATT HOUSE | THE WATERMARK | GATESHEAD | TYNE AND WEAR | NE11 9SZ

DRAWING STATUS