



HARTLEPOOL
BOROUGH COUNCIL

OFFICER DECISION RECORD

Department:	Development, N/hoods and Regulatory Servs
Division:	
Date of Decision / Issue of Licence:	19/11/2024
Officer Making Decision:	MR T HANSON
Subject / Description & Reason for Decision: (for publication)	Licence for Santa Fun Run at Ward Jackson Park, Alice House Hospice An event organiser has approached the Council asking to utilise areas of Council owned land for a charity running event..
Type of Decision:	Non Key
Nature of Delegation Being Exercised:	Delegated Authority - EDDNRS223 In accordance with paragraph 4.2 of the Delegation Scheme set out at Part 3 of the Constitution the Managing Director is authorised to exercise any of those functions delegated to the Directors and hereby exercises the delegation as set out below: EDDNRS223 Power to approve land and property disposal, leases, lettings, licences, wayleaves, easements, undertaking and concluding rent reviews, lease renewals and the release and amendments of restrictions, covenants and other land and property matters within prescribed thresholds as set out in the Finance and Policy committee arrangements
Alternative Options Considered & Rejected:	Not to grant the licence
Any Declared Register of Interest:	No

OFFICER WITH THE DELEGATION


NAME: MR T HANSON

POSITION: Executive Director Dev N/hood & Reg Serv

IN CONSULTATION WITH...

NAME: TONY HANSON

POSITION: Executive Director Dev N/hood & Reg Serv

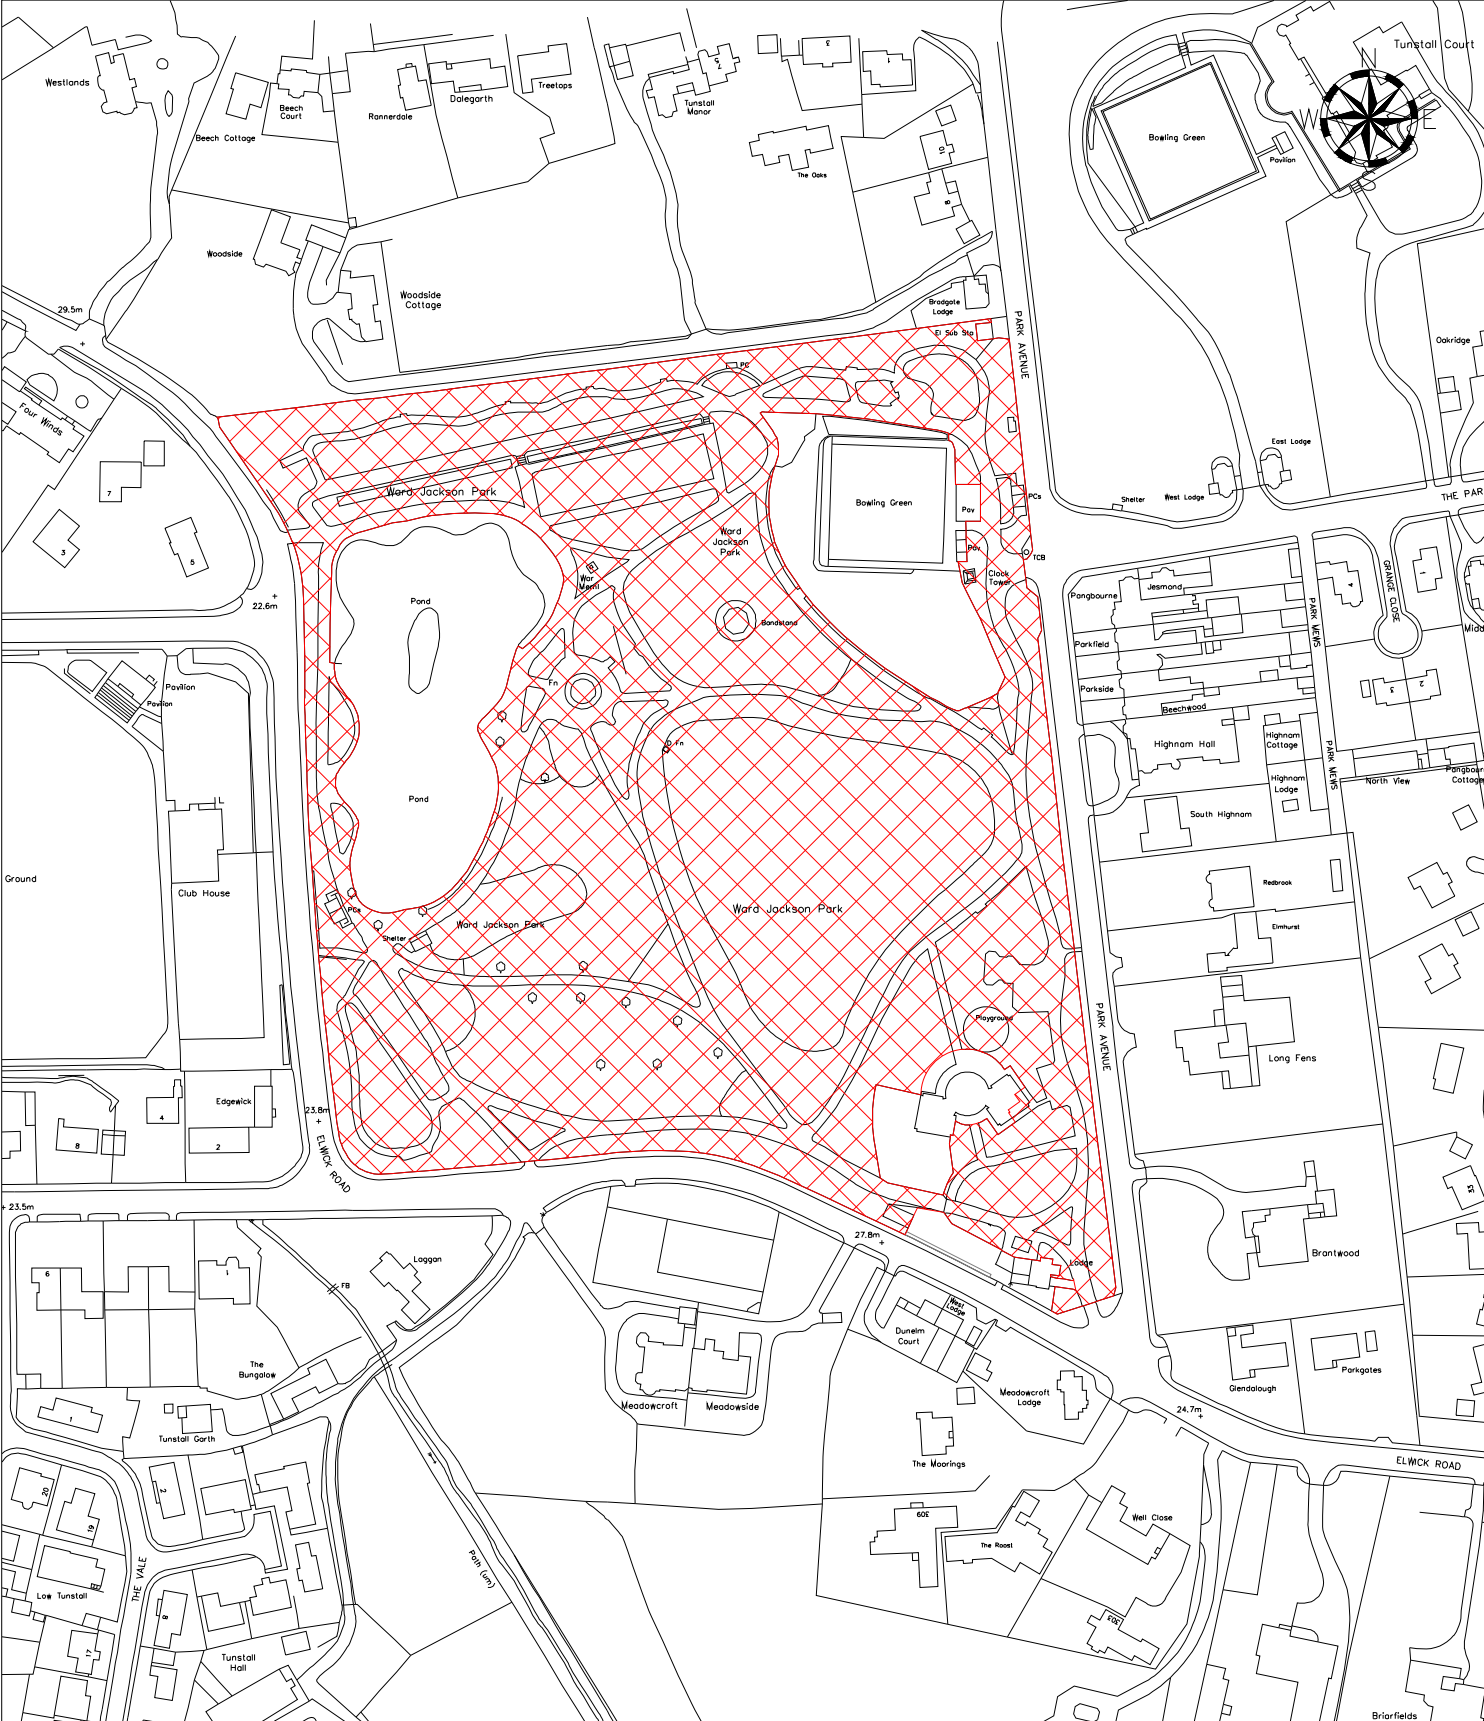

LOCATION		Land at Ward Jackson Park, Hartlepool		DRAWN BY CT		DATE 24/09/24	
				SCALE		1:2500	
DEED PACKET		CE163970		OS MAP		NZ 4932SW	
				DRWG NO		E/L/600a	



HARTLEPOOL BOROUGH COUNCIL
RESOURCES AND DEVELOPMENT

Civic Centre
Victoria Road
Hartlepool
TS24 8AY

Tel: 01429 266522
Fax: 01429 523899

This map is reproduced from Ordnance Survey material with the permission of Ordnance Survey on behalf of the Controller of Her Majesty's Office ©Crown copyright. Unauthorised reproduction infringes Crown copyright and may lead to prosecution or civil proceedings. Hartlepool B.C. LA09057L 1999.