



HARTLEPOOL

BOROUGH COUNCIL

OFFICER DECISION RECORD

Department: Development, N/hoods and Regulatory Servs

Division:

Date of Decision / Issue of Licence: 03/04/2025

Officer Making Decision: MR T HANSON

Subject / Description & Reason for Decision:
(for publication) Lease Renewal at Newburn bridge Industrial Estate

An existing tenant's lease is due to expire. The Council approached the tenant offering terms to renew lease, which were accepted by the tenant.

Type of Decision: Non Key

Nature of Delegation Being Exercised: Delegated Authority, EDDNRS223

In accordance with paragraph 4.2 of the Delegation Scheme set out at Part 3 of the Constitution the Managing Director is authorised to exercise any of those functions delegated to the Directors and hereby exercises the delegation as set out below:

EDDNRS223 - Power to approve land and property disposal, leases, lettings, licences, wayleaves, easements, undertaking and concluding rent reviews, lease renewals and the release and amendments of restrictions, covenants and other land and property matters within prescribed thresholds as set out in the Finance and Policy committee arrangements

Alternative Options Considered & Rejected: Not to grant the lease

Any Declared Register of Interest: No

OFFICER WITH THE DELEGATION


NAME: MR T HANSON

POSITION: Executive Director Dev N/hood & Reg Serv

IN CONSULTATION WITH...

NAME: TONY HANSON

POSITION: Executive Director Dev N/hood & Reg Serv

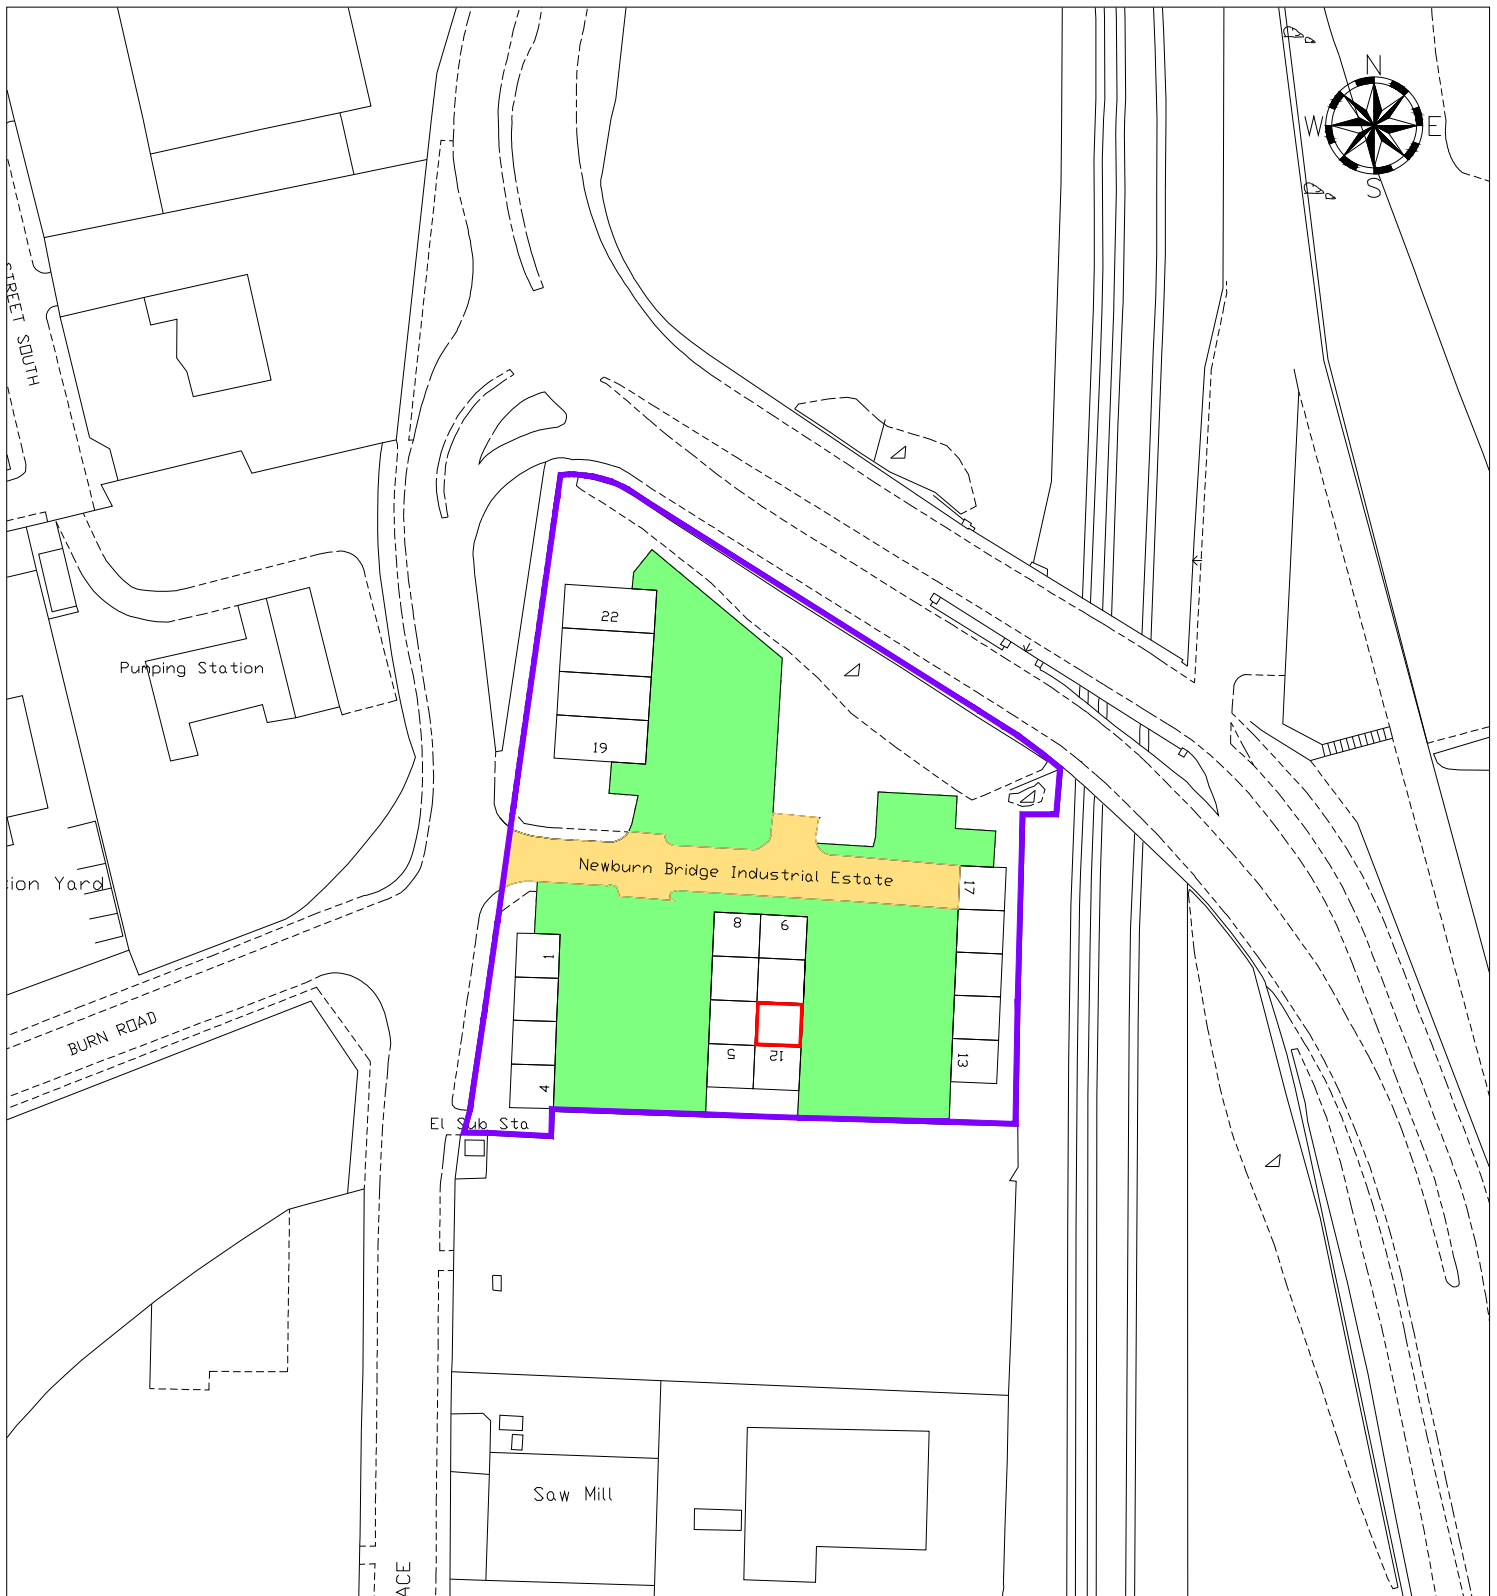

LEGEND



Unit 11



Access
Road



Common
Areas



Estate

LOCATION Newburn Bridge Industrial Estate, Hartlepool

DRAWN BY CT DATE 25/05/22

SCALE 1:1250

DEED PACKET DU24129

OS MAP NZ 5131NE

DRWG NO E/L/635



HARTLEPOOL BOROUGH COUNCIL
REGENERATION & NEIGHBOURHOODS

Civic Centre
Victoria Road
Hartlepool
TS24 8AY

Tel: 01429 266522
Fax: 01429 523899

This map is reproduced from Ordnance Survey material with the permission of Ordnance Survey on behalf of the Controller of Her Majesty's Office ©Crown copyright. Unauthorised reproduction infringes Crown copyright and may lead to prosecution or civil proceedings. Hartlepool B.C. LA09057L 1999.