



Hartlepool
Borough Council

OFFICER DECISION RECORD

Department: Neighbourhoods and Regulatory Services

Division:

Date Input to System: 18/06/2026

Officer Making Decision: MR KA BOSTOCK

Subject / Description & Reason for Decision: Music Event at Coronation Drive, Seaton Carew

(for publication)

Following on from similar events in 2023, 2024 and 2025, event managers are looking to organise a music event at Coronation Drive, Hartlepool on the following dates

- Friday 31st July 2026 until and including Saturday 1st August 2026

Proposals will be reviewed by the Council's Safety Advisory Group, though they are expected to be in line with the previously obtained premises licence.

The attached plan has various markings to identify the following:

- Red edging – The event would be held on this land
- Green cross hatching – Parking areas
- Orange cross hatching - Staff parking and event management area
- Blue shading - Cordoned off for the duration of the event.

Type of Decision: Non Key

Nature of Delegation
Being Exercised:

Officer Delegated Authority

In accordance with paragraph 13.2 of the Delegation Scheme set out in the Constitution the Director Of Neighbourhoods and Regeneration Services is authorised to exercise the following specific functions as set out below.

DNRS217- Power to approve land and property disposals, leases, lettings, licences, wayleaves, easements, undertaking and concluding rent reviews, lease renewals and the release and amendments of restrictions, covenants and other land and property matters within prescribed thresholds as set out in the Finance and Corporate Affairs Committee arrangements.

Alternative Options
Considered & Rejected:

Not to grant the licence

Any Declared Register of
Interest:

No

Other Considerations:

OFFICER WITH THE DELEGATION

NAME: MR KA BOSTOCK

POSITION: Director of Neighbourhoods & Reg Servs


IN CONSULTATION WITH...

AUTHORISED BY

NAME: MR KA BOSTOCK

POSITION: Director of Neighbourhoods & Reg Servs

DATE: 02/07/2026

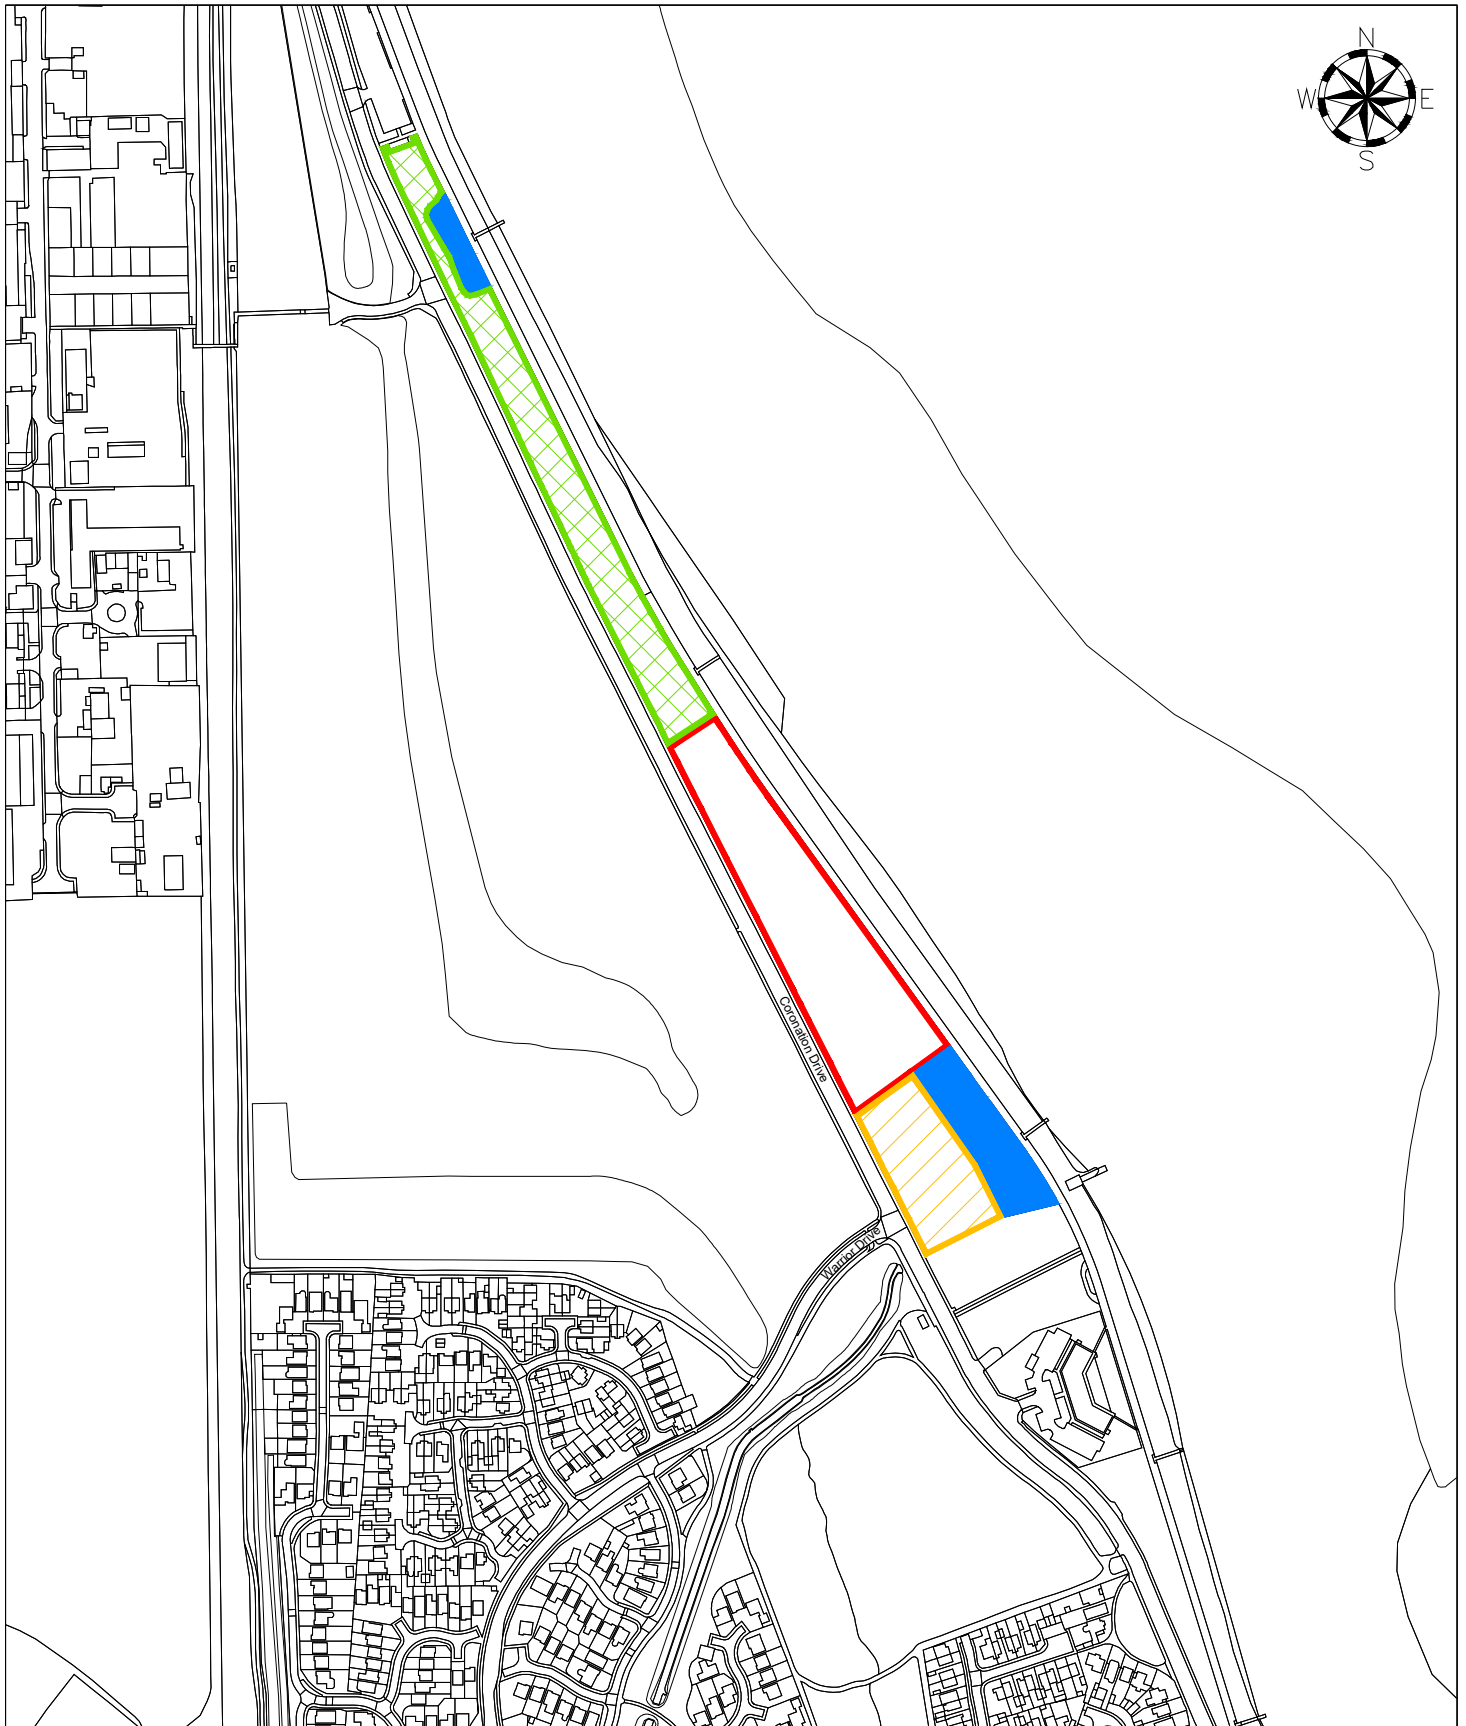

LOCATION Land at Coronation Drive, Hartlepool		DRAWN BY CT	DATE 03/07/25
		SCALE 1:2500 @ A4	
DEED PACKET -	OS MAP -	DRWG NO E/L/682b	



HARTLEPOOL BOROUGH COUNCIL
Civic Centre
Victoria Road
Hartlepool
TS24 8AY

Tel: 01429 266522
Fax: 01429 523899

This map is reproduced from Ordnance Survey material with the permission of Ordnance Survey on behalf of the Controller of Her Majesty's Office ©Crown copyright. Unauthorised reproduction infringes Crown copyright and may lead to prosecution or civil proceedings. Hartlepool B.C. LA09057L 1999.