



Hartlepool
Borough Council

OFFICER DECISION RECORD

Department:	Neighbourhoods and Regulatory Services
Division:	
Date Input to System:	26/08/2026
Officer Making Decision:	MR KA BOSTOCK
Subject / Description & Reason for Decision: (for publication)	Licence for Land at Headland Town Square As in line with previous years, an event organiser is proposing to hold a public event, though on this occasion it is to be held in the Headland Town Square as opposed to the public road and footpath outside of the Pot House pub. This is a public community event with public to coincide with the fun- boat race known as "The Raft Race" in the nearby bay accessed from the "Fish sands". The organiser is to be responsible for all aspects of the event.
Type of Decision:	Non Key
Nature of Delegation Being Exercised:	Officer Delegated Authority In accordance with paragraph 13.2 of the Delegation Scheme set out in the Constitution the Director Of Neighbourhoods and Regeneration Services is authorised to exercise the following specific functions as set out below. DNRS217- Power to approve land and property disposals, leases, lettings, licences, wayleaves, easements, undertaking and concluding rent reviews, lease renewals and the release and amendments of restrictions, covenants and other land and property matters within prescribed thresholds as set out in the Finance and Corporate Affairs Committee arrangements.
Alternative Options Considered & Rejected:	Not to grant the agreement

Any Declared Register of No
Interest:

Other Considerations:

OFFICER WITH THE DELEGATION

NAME: MR KA BOSTOCK

POSITION: Director of Neighbourhoods & Reg Servs


IN CONSULTATION WITH...

AUTHORISED BY

NAME: MR KA BOSTOCK

POSITION: Director of Neighbourhoods & Reg Servs

DATE: 27/08/2026

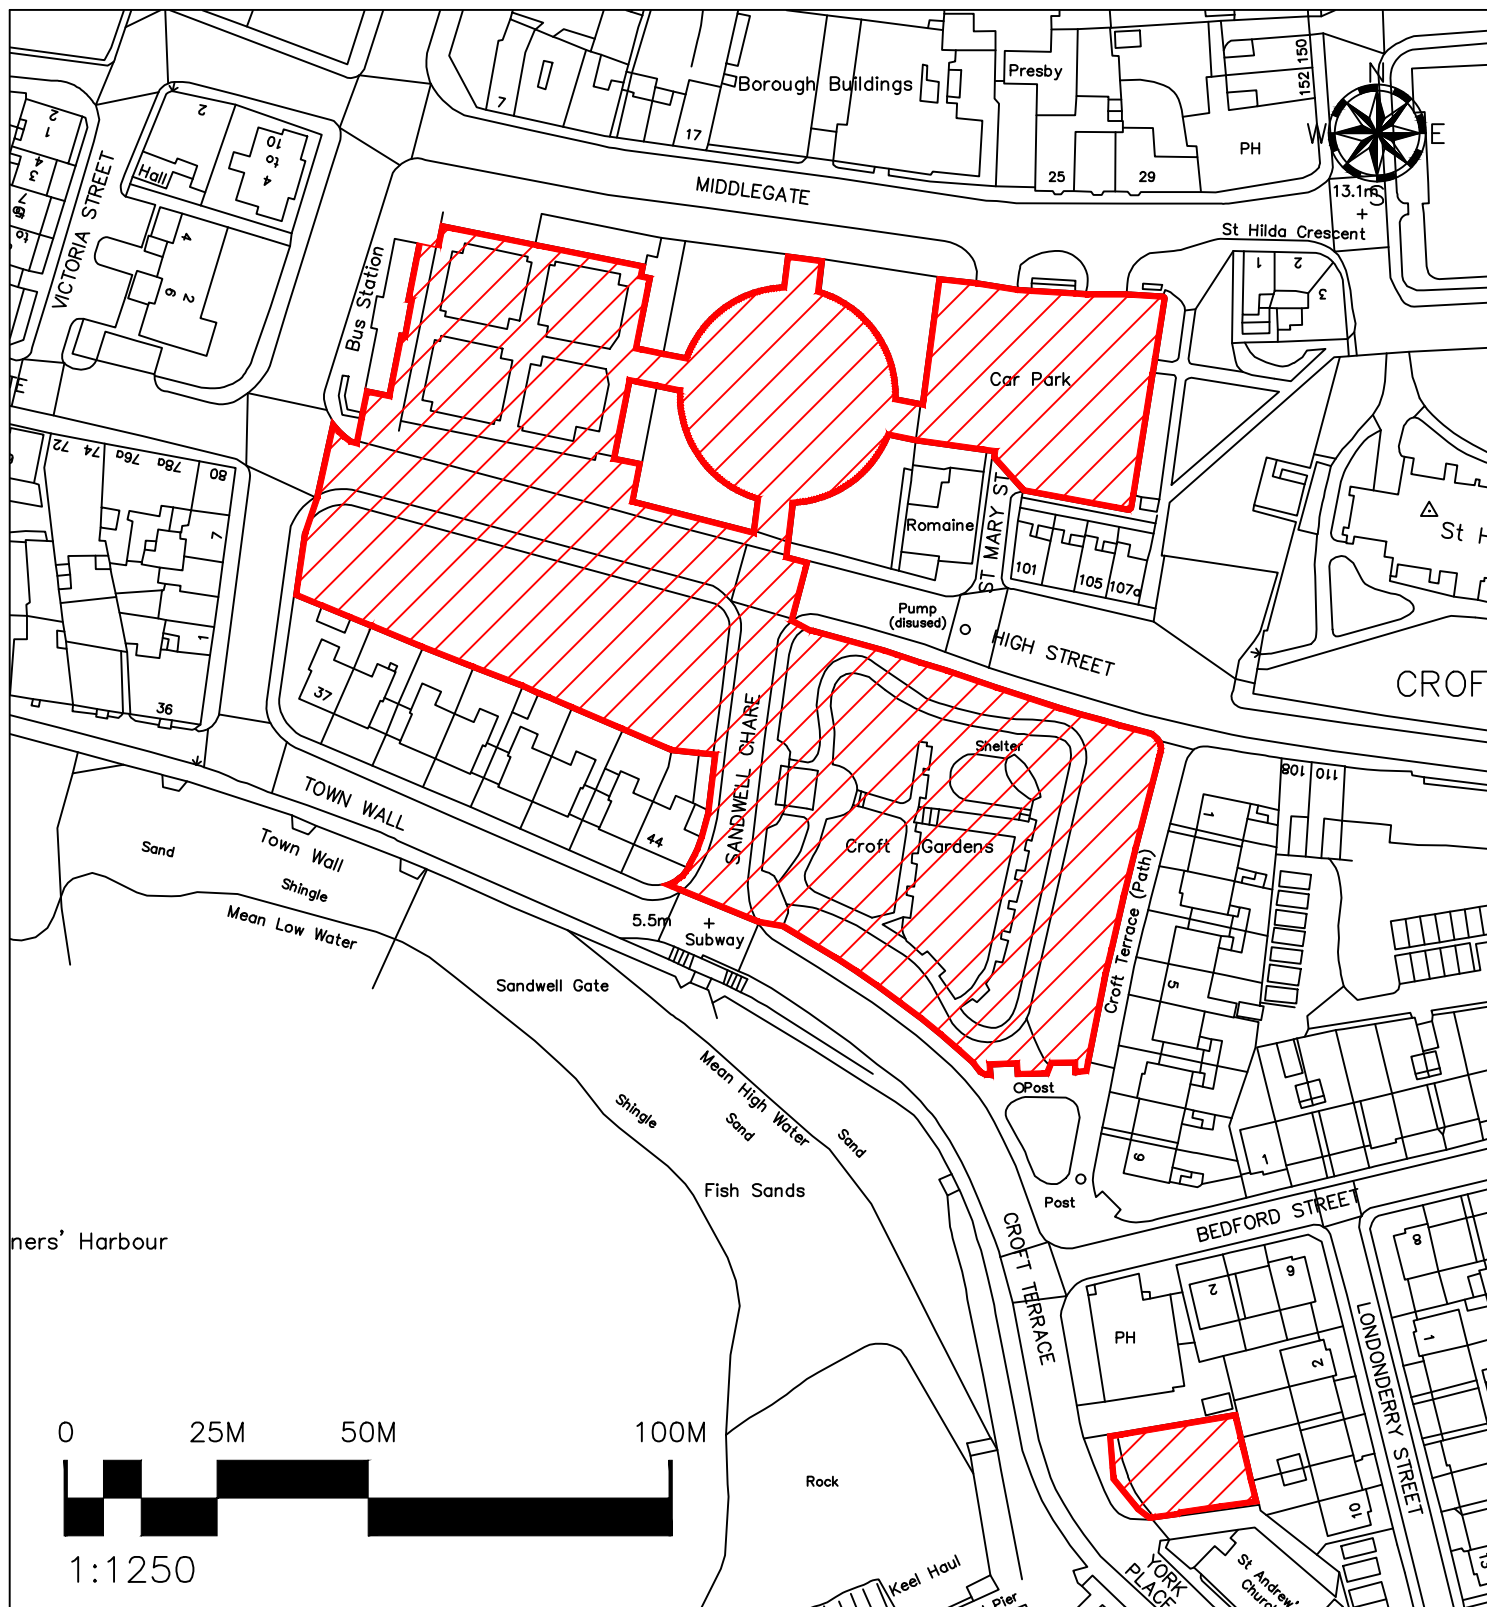

LOCATION Headland Town Square, Middlegate, Hartlepool

DRAWN BY CT DATE 05/11/21

SCALE 1:1250

DEED PACKET -

OS MAP -

DRWG NO E/L/613



HARTLEPOOL BOROUGH COUNCIL
Regeneration & Neighbourhoods

Civic Centre
Victoria Road
Hartlepool
TS24 8AY

TEL: 01429 266522
FAX: 01429 523488

This map is reproduced from Ordnance Survey material with the permission of Ordnance Survey on behalf of the Controller of Her Majesty's Office ©Crown copyright. Unauthorised reproduction infringes Crown copyright and may lead to prosecution or civil proceedings. Hartlepool B.C. LA09057L 1999.