



**HARTLEPOOL**  
**BOROUGH COUNCIL**

## OFFICER DECISION RECORD

Department:	Development, N/hoods and Regulatory Servs
Division:	
Date of Decision / Issue of Licence:	03/04/2025
Officer Making Decision:	MR T HANSON
Subject / Description & Reason for Decision: (for publication)	Licence for Land at Headland Town Moor  Planet Circus have asked to utilise an area of Council owned land for the purpose of holding a Circus.
Type of Decision:	Non Key
Nature of Delegation Being Exercised:	Delegated Authority - EDDNRS223  In accordance with paragraph 4.2 of the Delegation Scheme set out at Part 3 of the Constitution the Managing Director is authorised to exercise any of those functions delegated to the Directors and hereby exercises the delegation as set out below:  EDDNRS223 - Power to approve land and property disposal, leases, lettings, licences, wayleaves, easements, undertaking and concluding rent reviews, lease renewals and the release and amendments of restrictions, covenants and other land and property matters within prescribed thresholds as set out in the Finance and Policy committee arrangements
Alternative Options Considered & Rejected:	Not to grant the licence
Any Declared Register of Interest:	No

### OFFICER WITH THE DELEGATION



**NAME:** MR T HANSON

**POSITION:** Executive Director Dev N/hood & Reg Serv

### IN CONSULTATION WITH...

**NAME:** TONY HANSON

**POSITION:** Executive Director Dev N/hood & Reg Serv

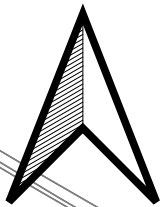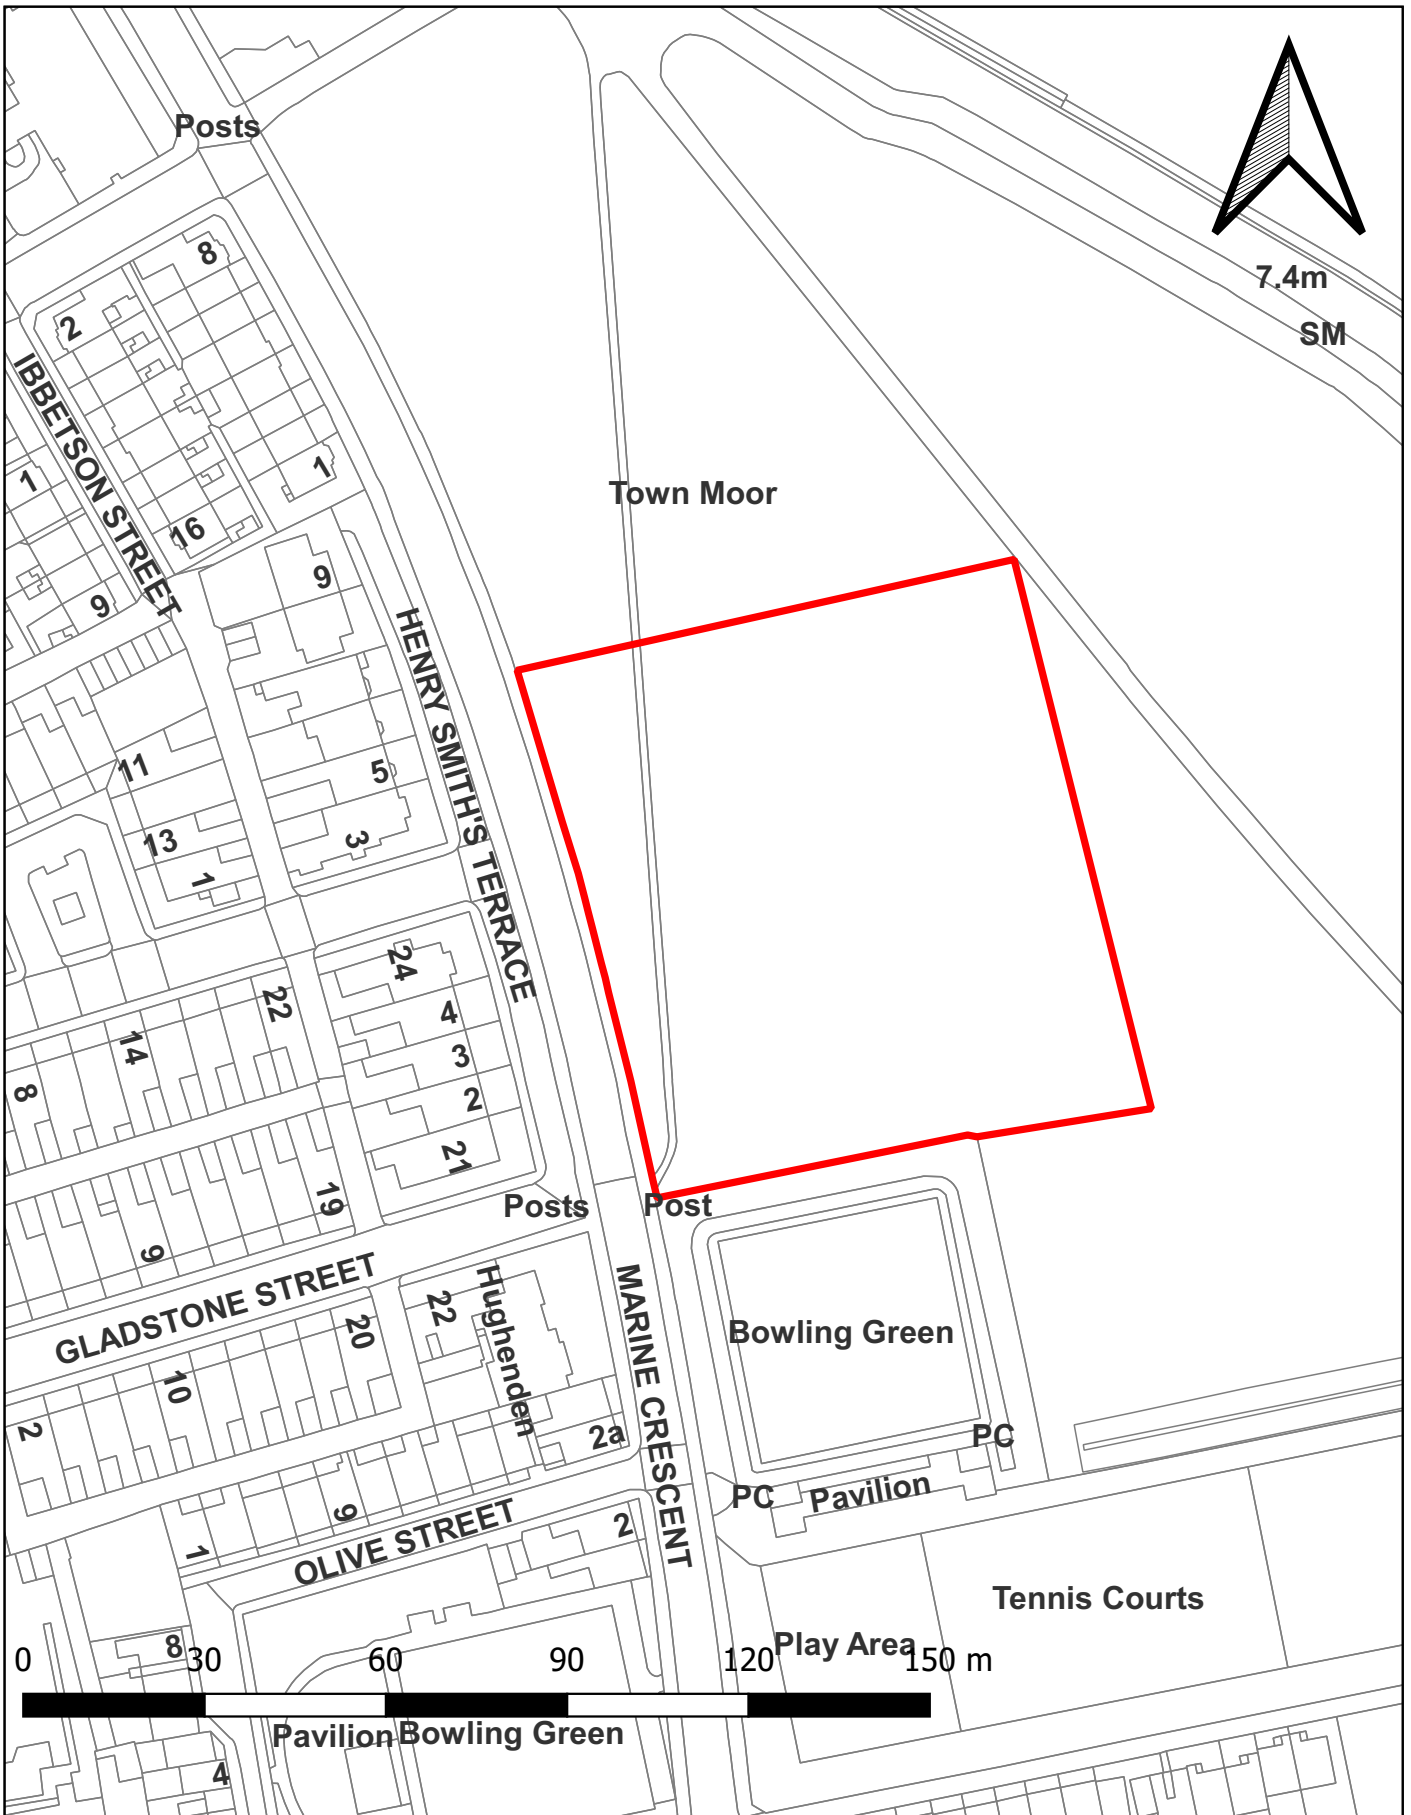

7.4m  
SM

Town Moor

Posts

IBBETSON STREET

HENRY SMITH'S TERRACE

GLADSTONE STREET

OLIVE STREET

MARINE CRESCENT

Bowling Green

PC Pavilion

Tennis Courts

Play Area 150 m

Pavilion Bowling Green

LOCATION	Land at Headland Town Moor, Hartlepool	Drawn By	Date 25/03/2025
DEED PACKET	-	Scale	1:1,250
	OS Map NZ -	DRWG No	-



Hartlepool Borough Council  
 Civic Centre  
 Victoria Road  
 Hartlepool  
 TS24 8AY  
 TEL: 01429 266522  
 FAX: 01429 523899

This map is based upon Ordnance Survey material with the permission of Ordnance Survey on behalf of the Controller of Her Majesty's Stationary Office © Crown Copyright. Unauthorised reproduction infringes Crown Copyright and may lead to prosecution or civil proceedings.  
 AC0000849987 2023.