



HARTLEPOOL BOROUGH COUNCIL

OFFICER DECISION RECORD

Department: Development, N/hoods and Regulatory Servs

Division:

Date of Decision / Issue of Licence: 20/08/2024

Officer Making Decision: MR T HANSON

Subject / Description & Reason for Decision:
(for publication)

Licence to Occupy for a Storage Container at Newburn bridge Industrial Estate, Hartlepool

An existing tenant approached the Council with a request to site a container in the corner of the estate for storage uses associated with their business.

Consultation was carried out with the occupier of the adjacent unit. The concerns raised around access were alleviated.

Type of Decision: Non Key

Nature of Delegation Being Exercised: Committee Delegated Authority - EDDNRS223

Alternative Options Considered & Rejected: Not to grant the licence


Any Declared Register of Interest: No

OFFICER WITH THE DELEGATION

NAME: MR T HANSON
POSITION: Executive Director Dev N/hood & Reg Serv

IN CONSULTATION WITH...

NAME: TONY HANSON
POSITION: Executive Director Dev N/hood & Reg Serv

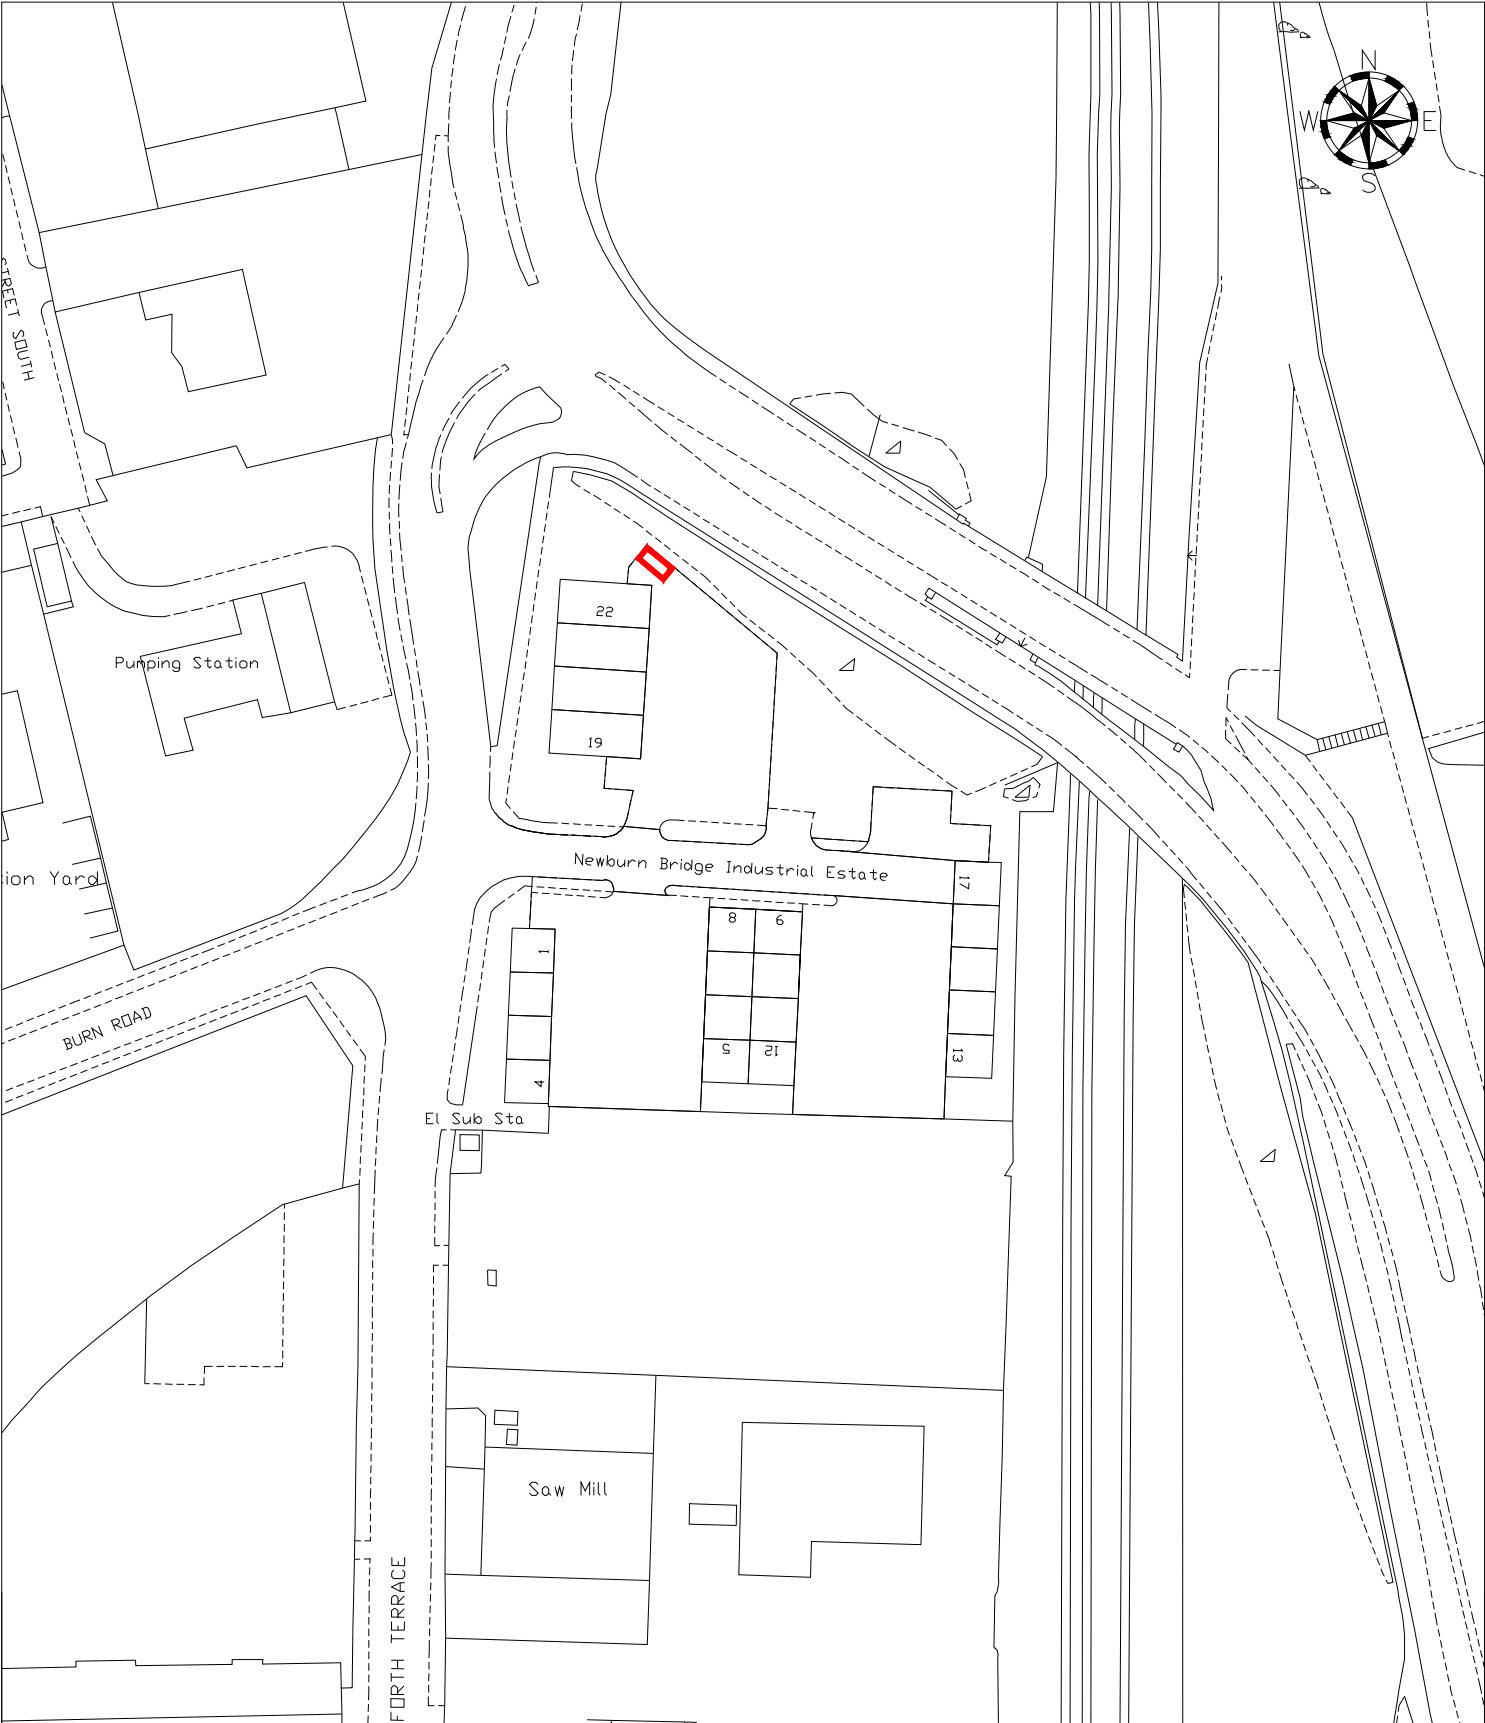

LOCATION	Newburn Bridge Industrial Estate, Hartlepool	DRAWN BY	CT	DATE	20/08/24
		SCALE	1:1250		
DEED PACKET	DU24129	OS MAP	NZ 5131NE		DRWG NO E/G/1095



HARTLEPOOL BOROUGH COUNCIL
REGENERATION & NEIGHBOURHOODS

Civic Centre
Victoria Road
Hartlepool
TS24 8AY

Tel: 01429 266522
Fax: 01429 523899

This map is reproduced from Ordnance Survey material with the permission of Ordnance Survey on behalf of the Controller of Her Majesty's Office ©Crown copyright. Unauthorised reproduction infringes Crown copyright and may lead to prosecution or civil proceedings. Hartlepool B.C. LA09057L 1999.