

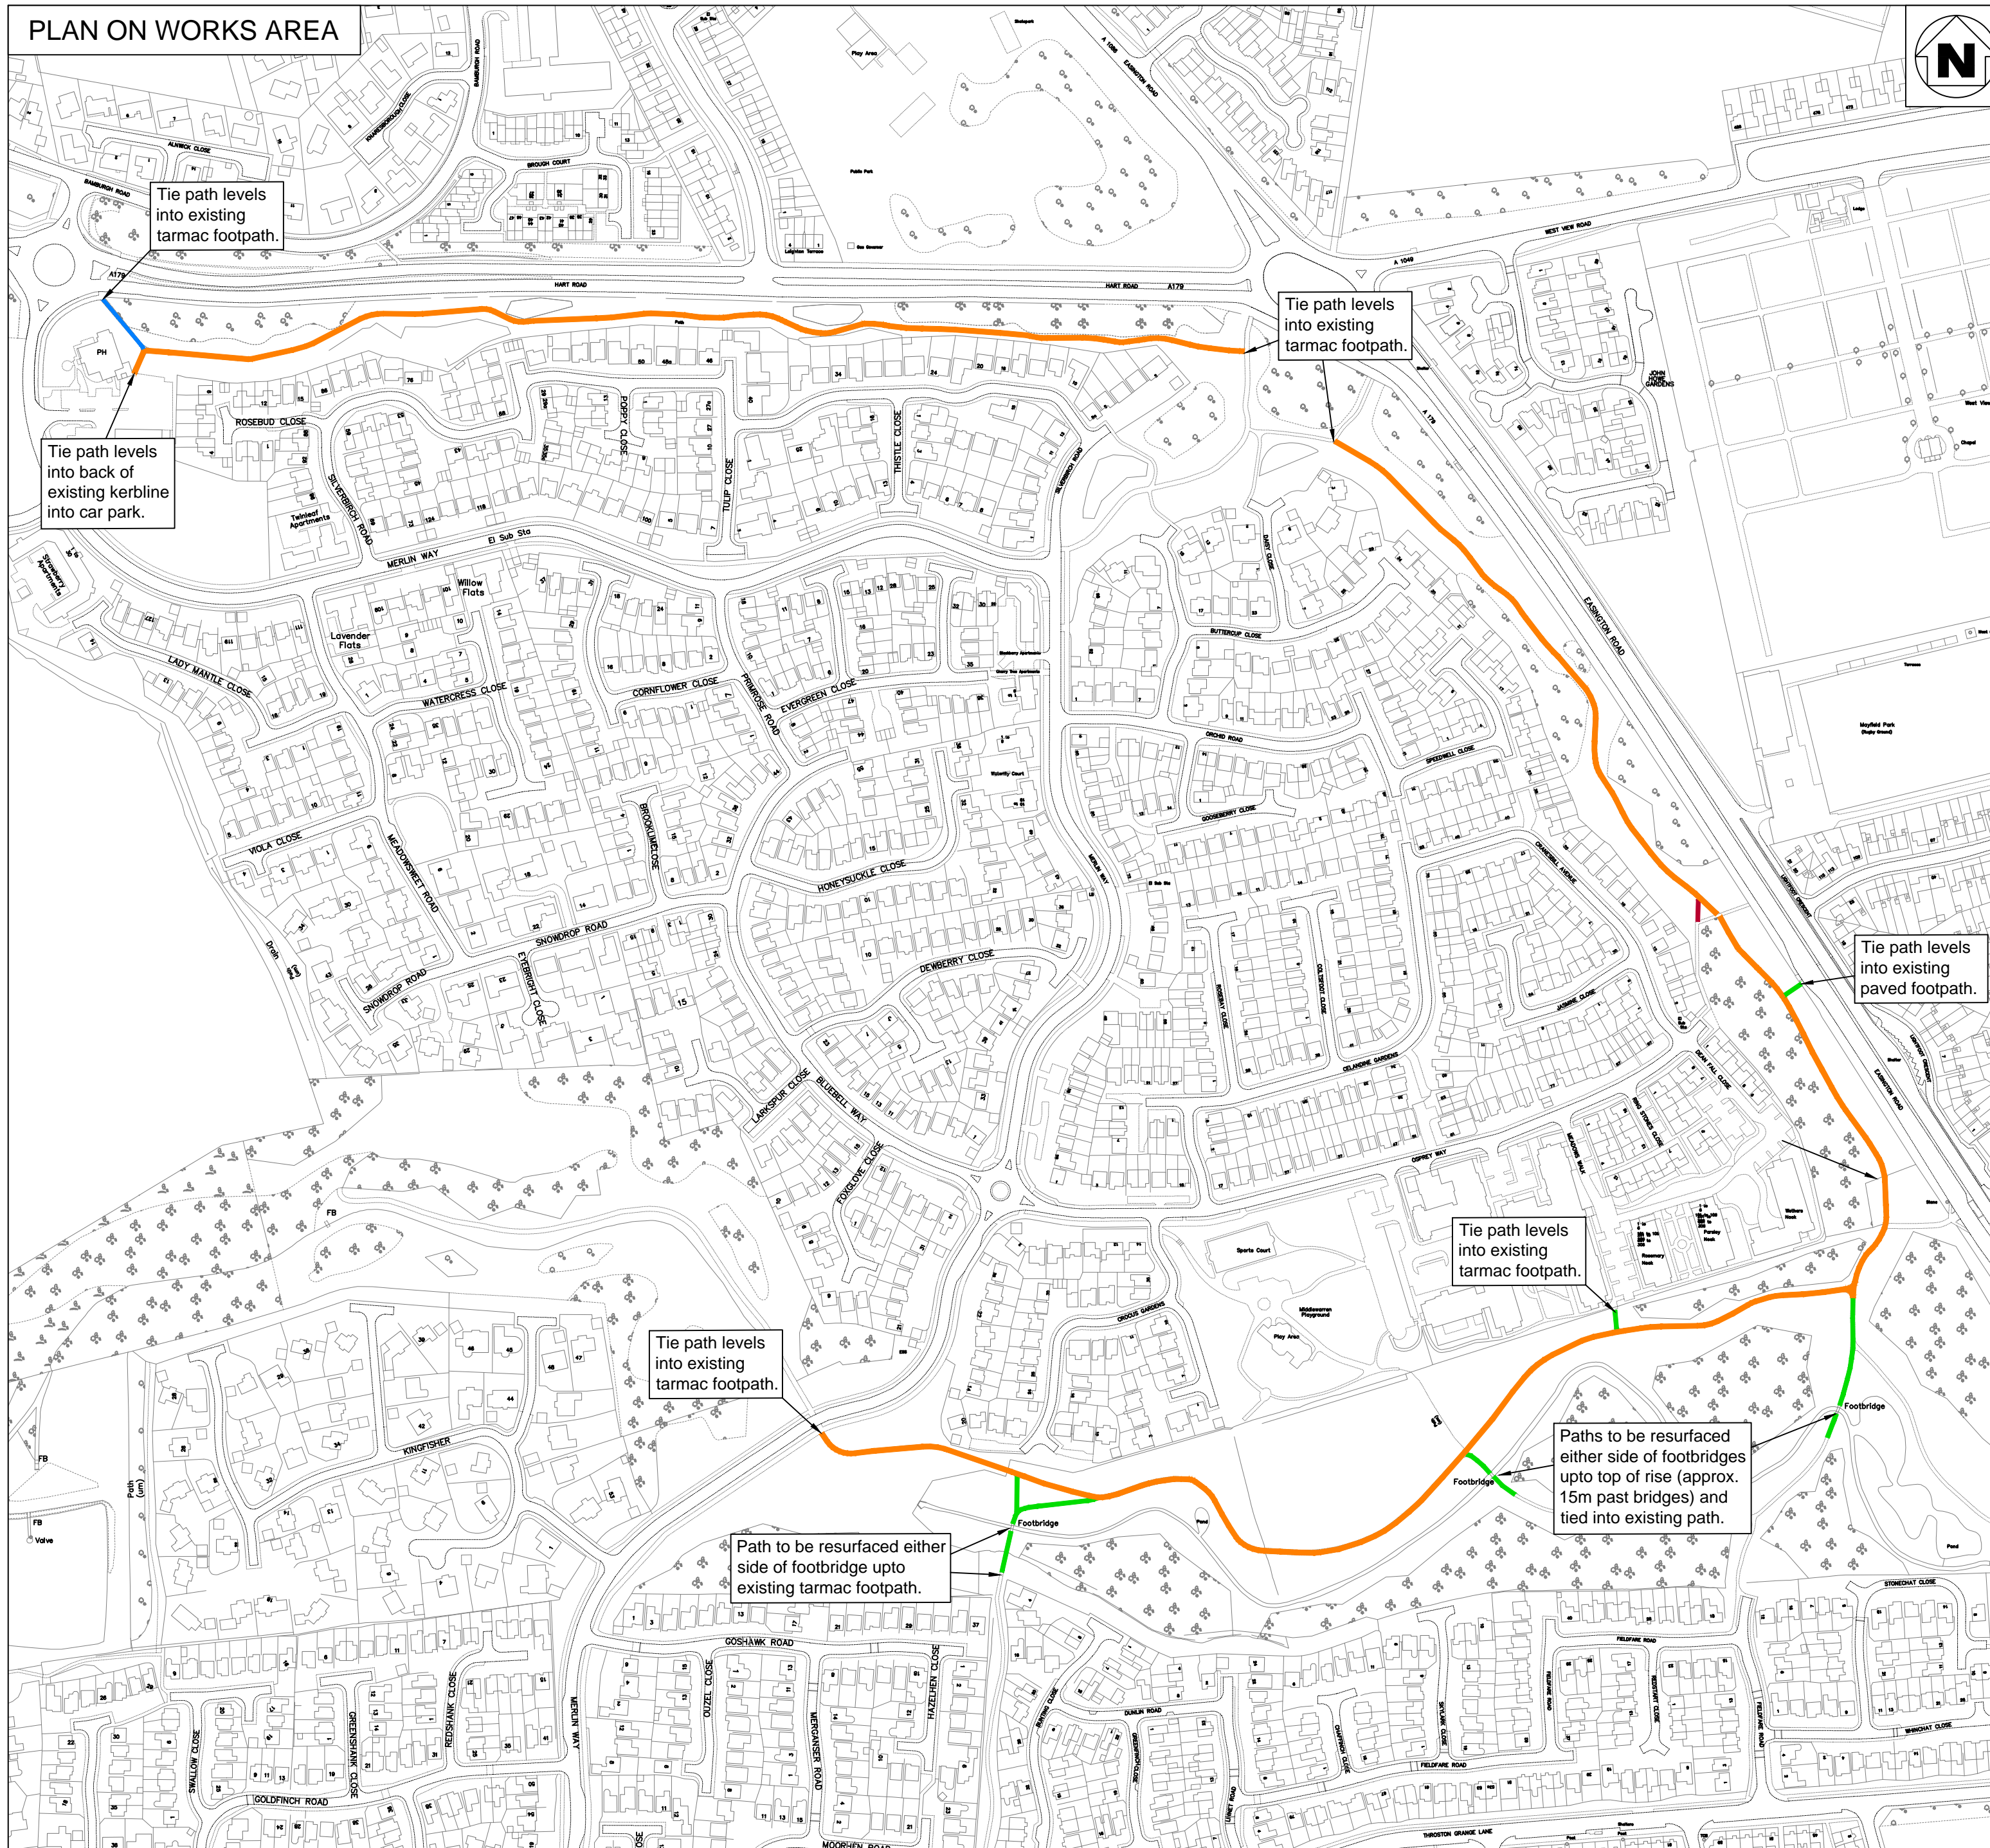


PLAN ON WORKS AREA

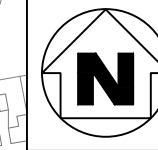


KEY

- Existing path widened to 3m and overlaid with 50mm Ultifastpath surface course (approx. 6000m overall).
- Existing path widened to 2.5m and overlaid with 50mm Ultifastpath surface course (approx. 240m overall).
- Existing path widened to 2m and overlaid with 50mm Ultifastpath surface course (approx. 38m overall).
- New 3m wide path on existing desire line comprising 50mm Ultifastpath surface course laid over 150mm compacted Type 1 sub-base (approx. 17m overall).

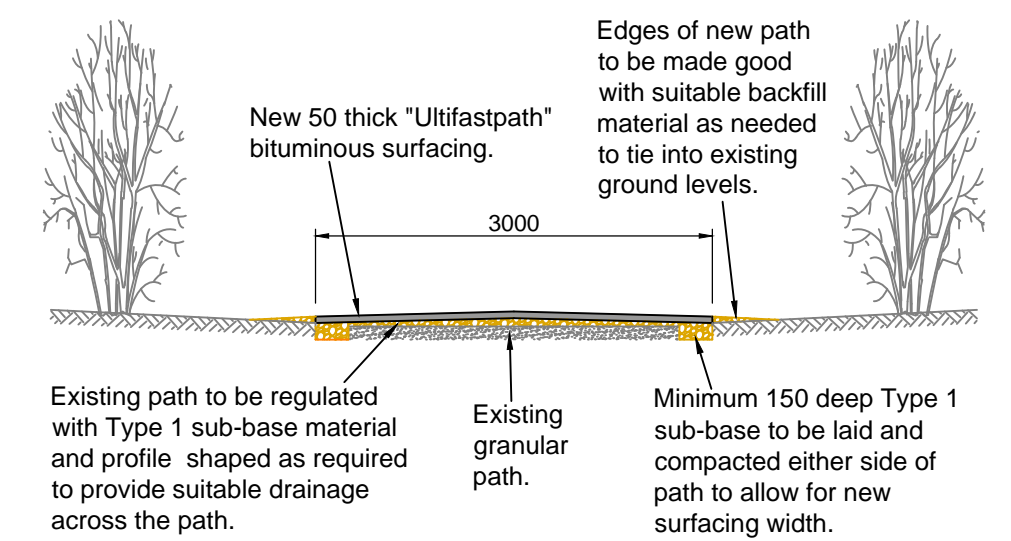

Typical 3m Wide Path Construction  
(2m & 2.5m Wide Path Constructions Similar)

Suffix	Description	Date
	AMENDMENTS	
	HARTLEPOOL BOROUGH COUNCIL REGENERATION & NEIGHBOURHOODS DEPARTMENT NEIGHBOURHOODS DIVISION HIGHWAYS TRAFFIC AND TRANSPORT MANAGER: Mike Blair Civic Centre, Victoria Road, Hartlepool TS24 8AY. Tel. (01429) 266522	

BISHOP CUTHBERT IMPROVEMENTS  
Path Construction Works

Scale	Date	Drawn	Checked	Drng.No.
Not to scale	Jan 2019	SJT		PR666/02